




Typical Exterior Elevation
Fyre-Tec Series 900 Sliding Window
 45- or 60-Minute UL Rated

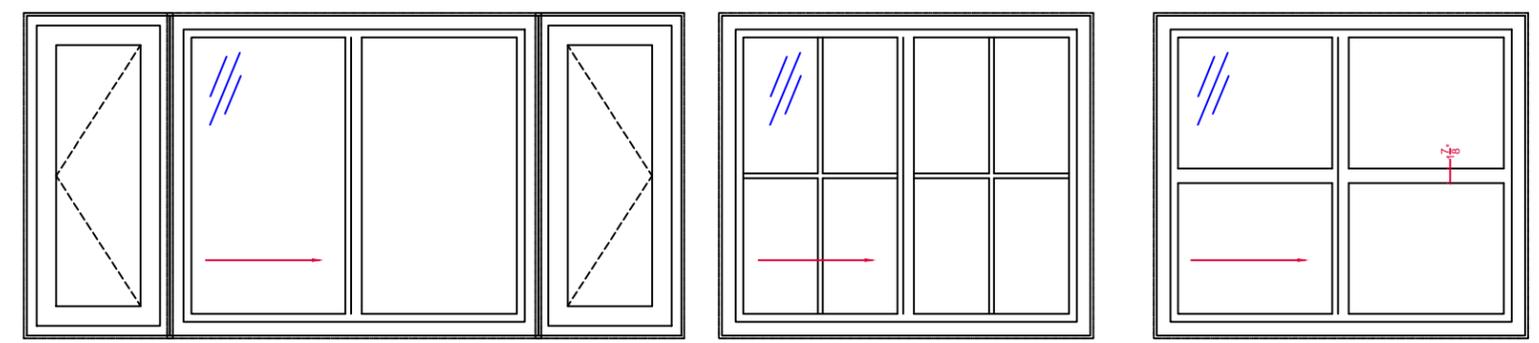

Mulled with Zero Vertical Mullions with Casements Internal 5/8" Grids In IGU True Muntins

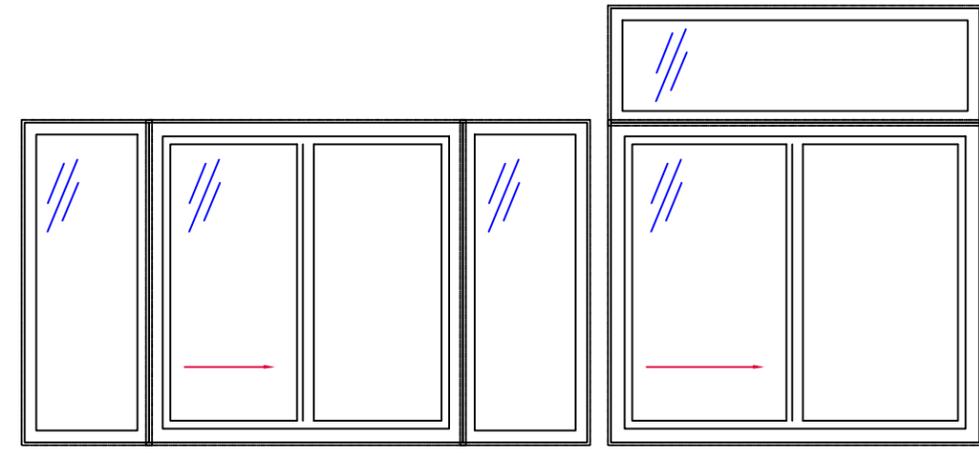

Mulled with Zero Vertical Mullions and Series 950 Fixed Lites Mulling with Series 950 Transom

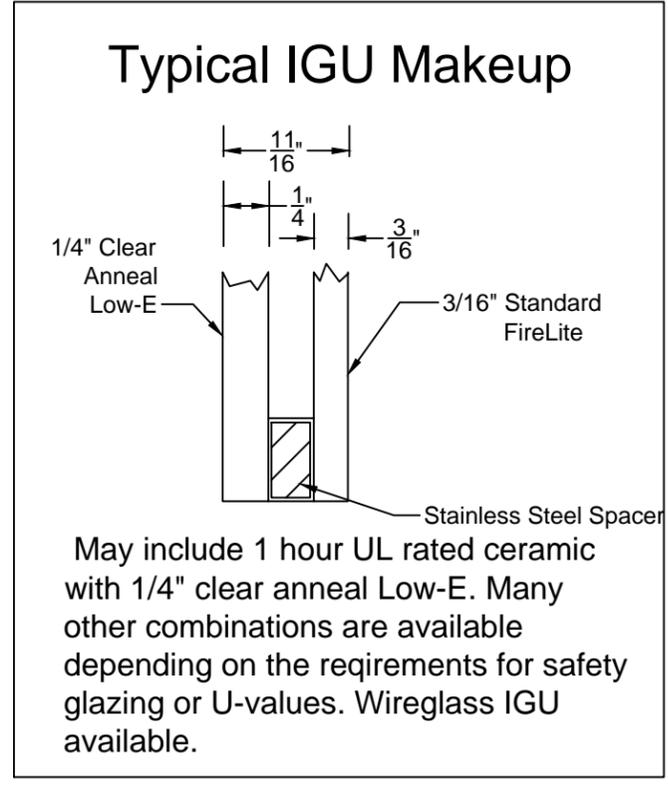


See Fire-Rated Glazing Section for various options and configurations for U.L. labeled glazing.

900 Horizontal Slider

DWN BY JDD	
CK'D BY	
DATE 11-30-2015	P.O. Box 278, 701 Centennial Road Wayne, NE 68787
SCALE 1:8	
MAT'L	PAGE 1/3
DWG No. MODEL 900	

TOLERANCE:
 1. FRACTIONS ±1/16
 2. DECIMALS ±.0625
 3. ANGLES ± 1/2 DEGREE
 EXCEPT AS NOTED

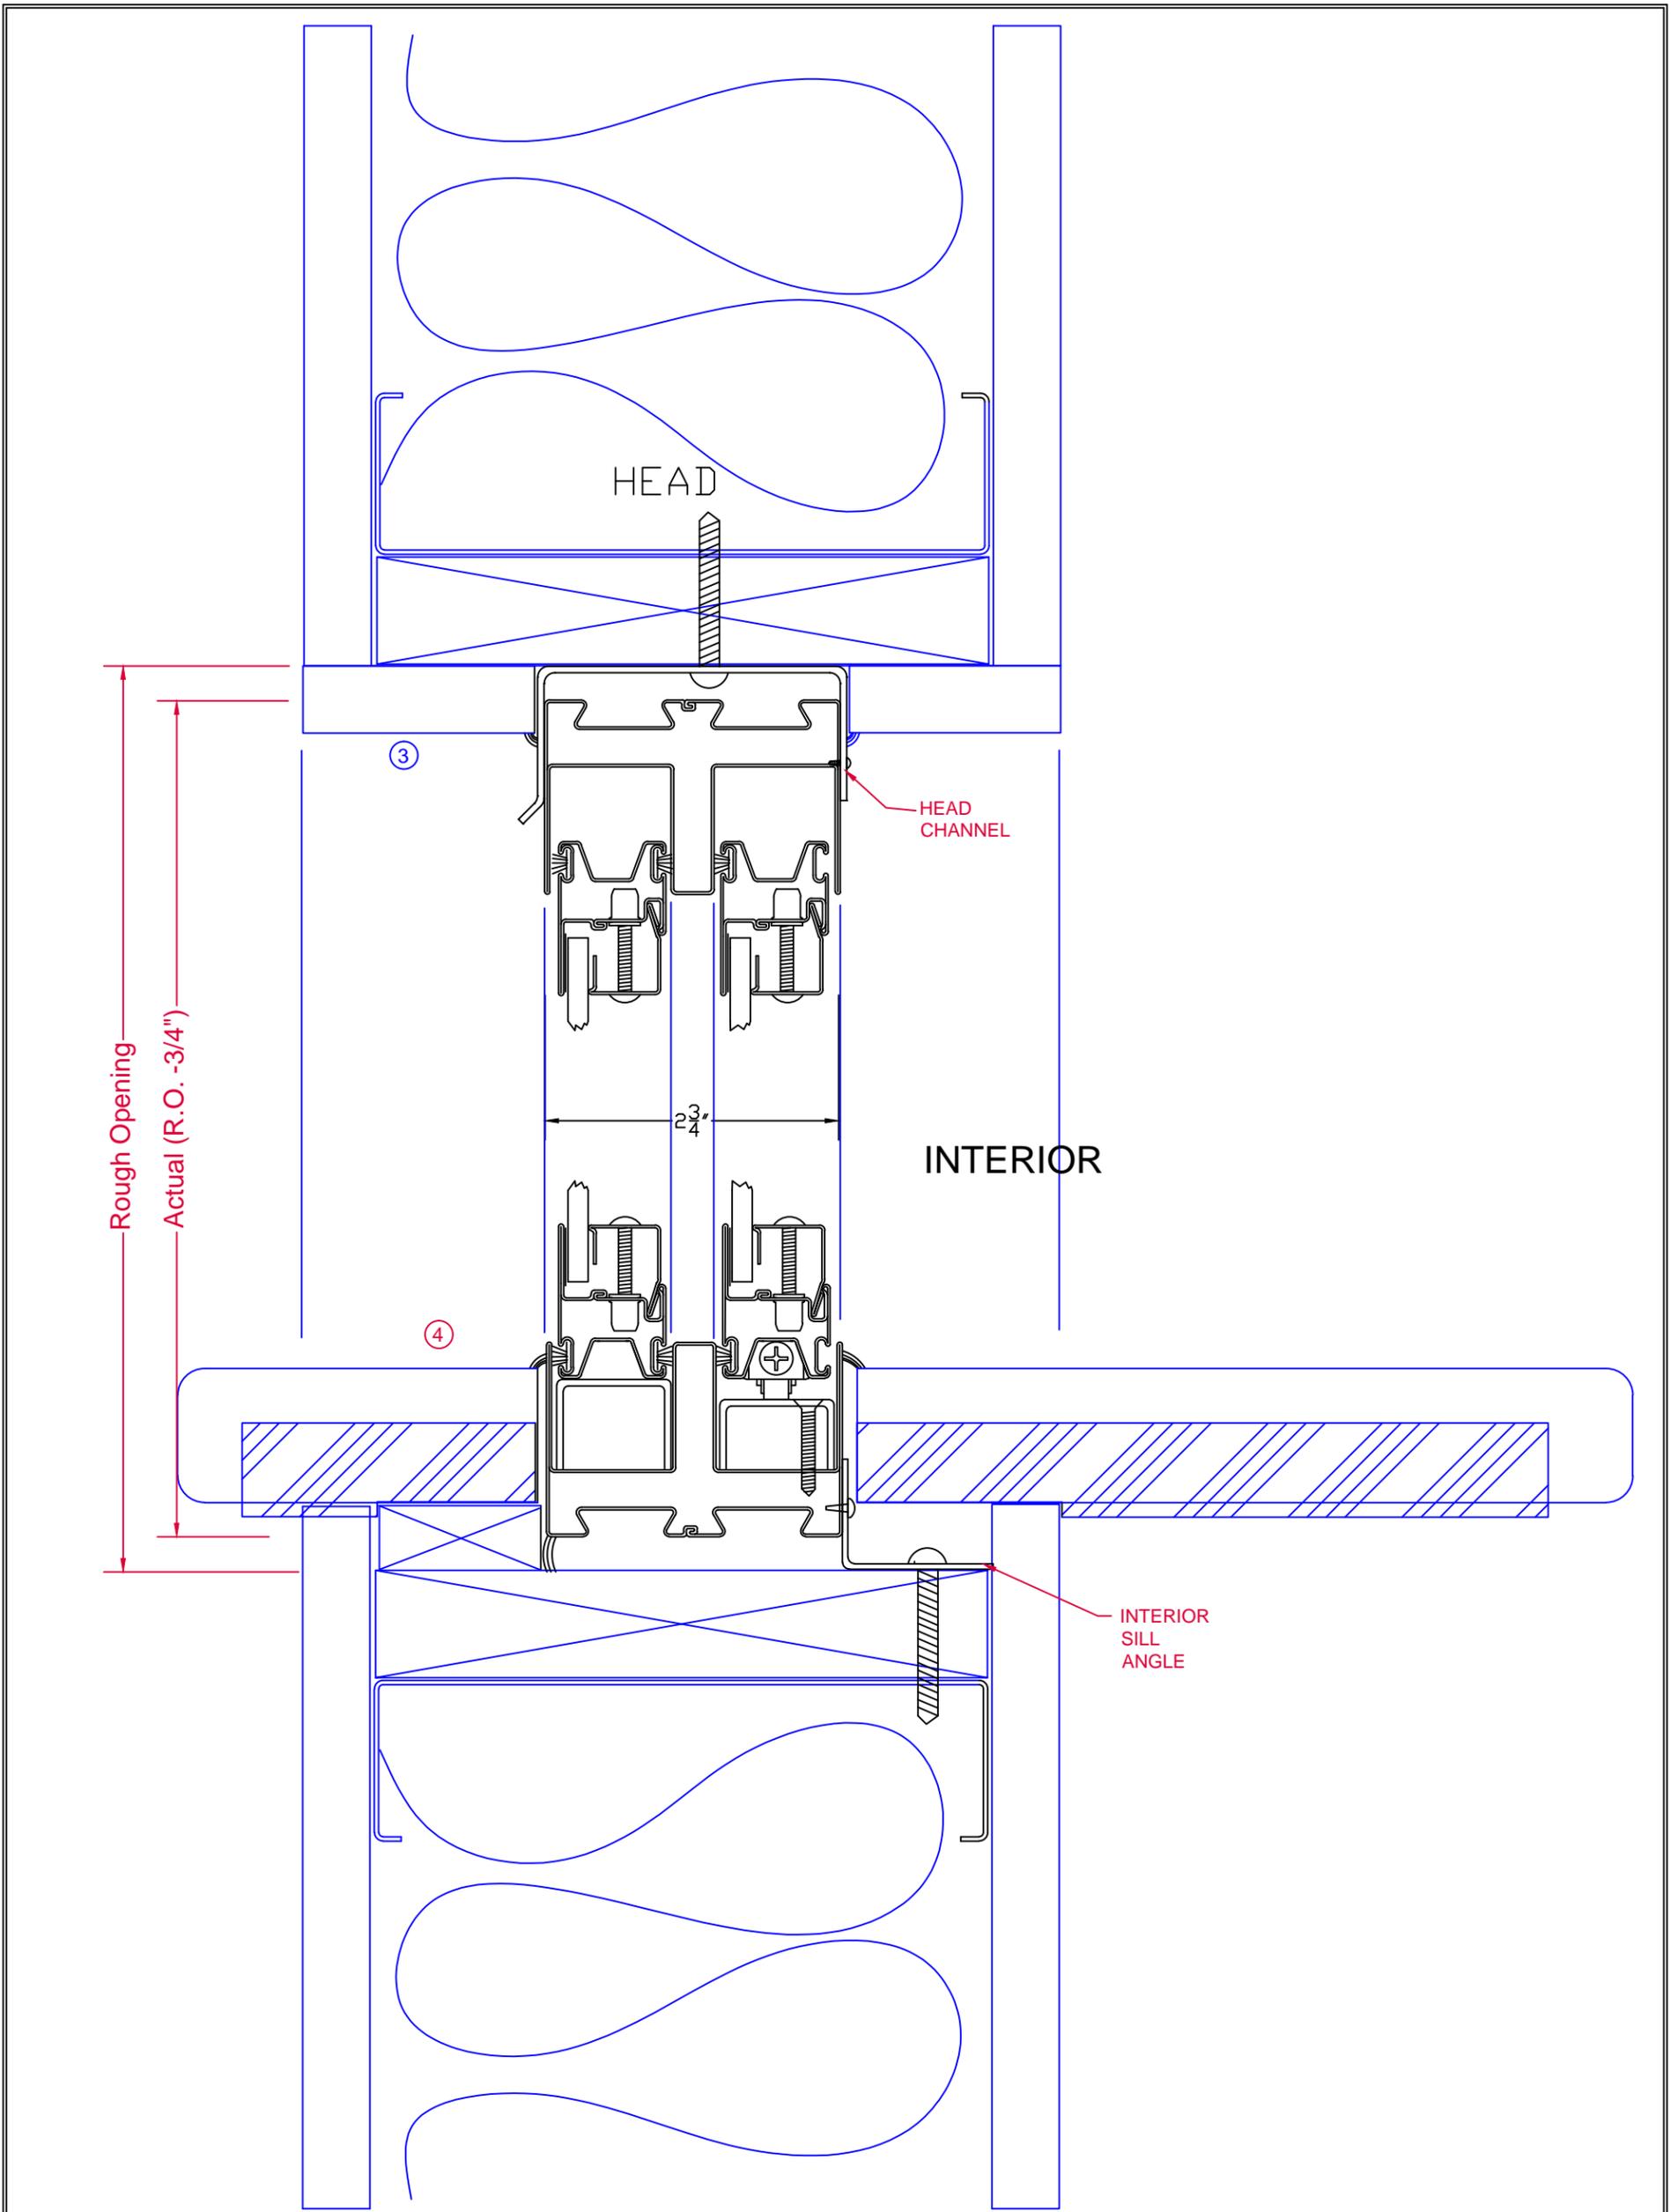

HEAD/SILL-SUBFRAME

DWN BY
JDD
CK'D BY

DATE
11-30-2015

SCALE
1:1.5




P.O. Box 278, 701 Centennial Road
Wayne, NE 68787

PAGE
2/3

DWG No. MODEL 900

TOLERANCE:
1. FRACTIONS ±1/16
2. DECIMALS ±.0625
3. ANGLES ± 1/2 DEGREE
EXCEPT AS NOTED

MAT'L

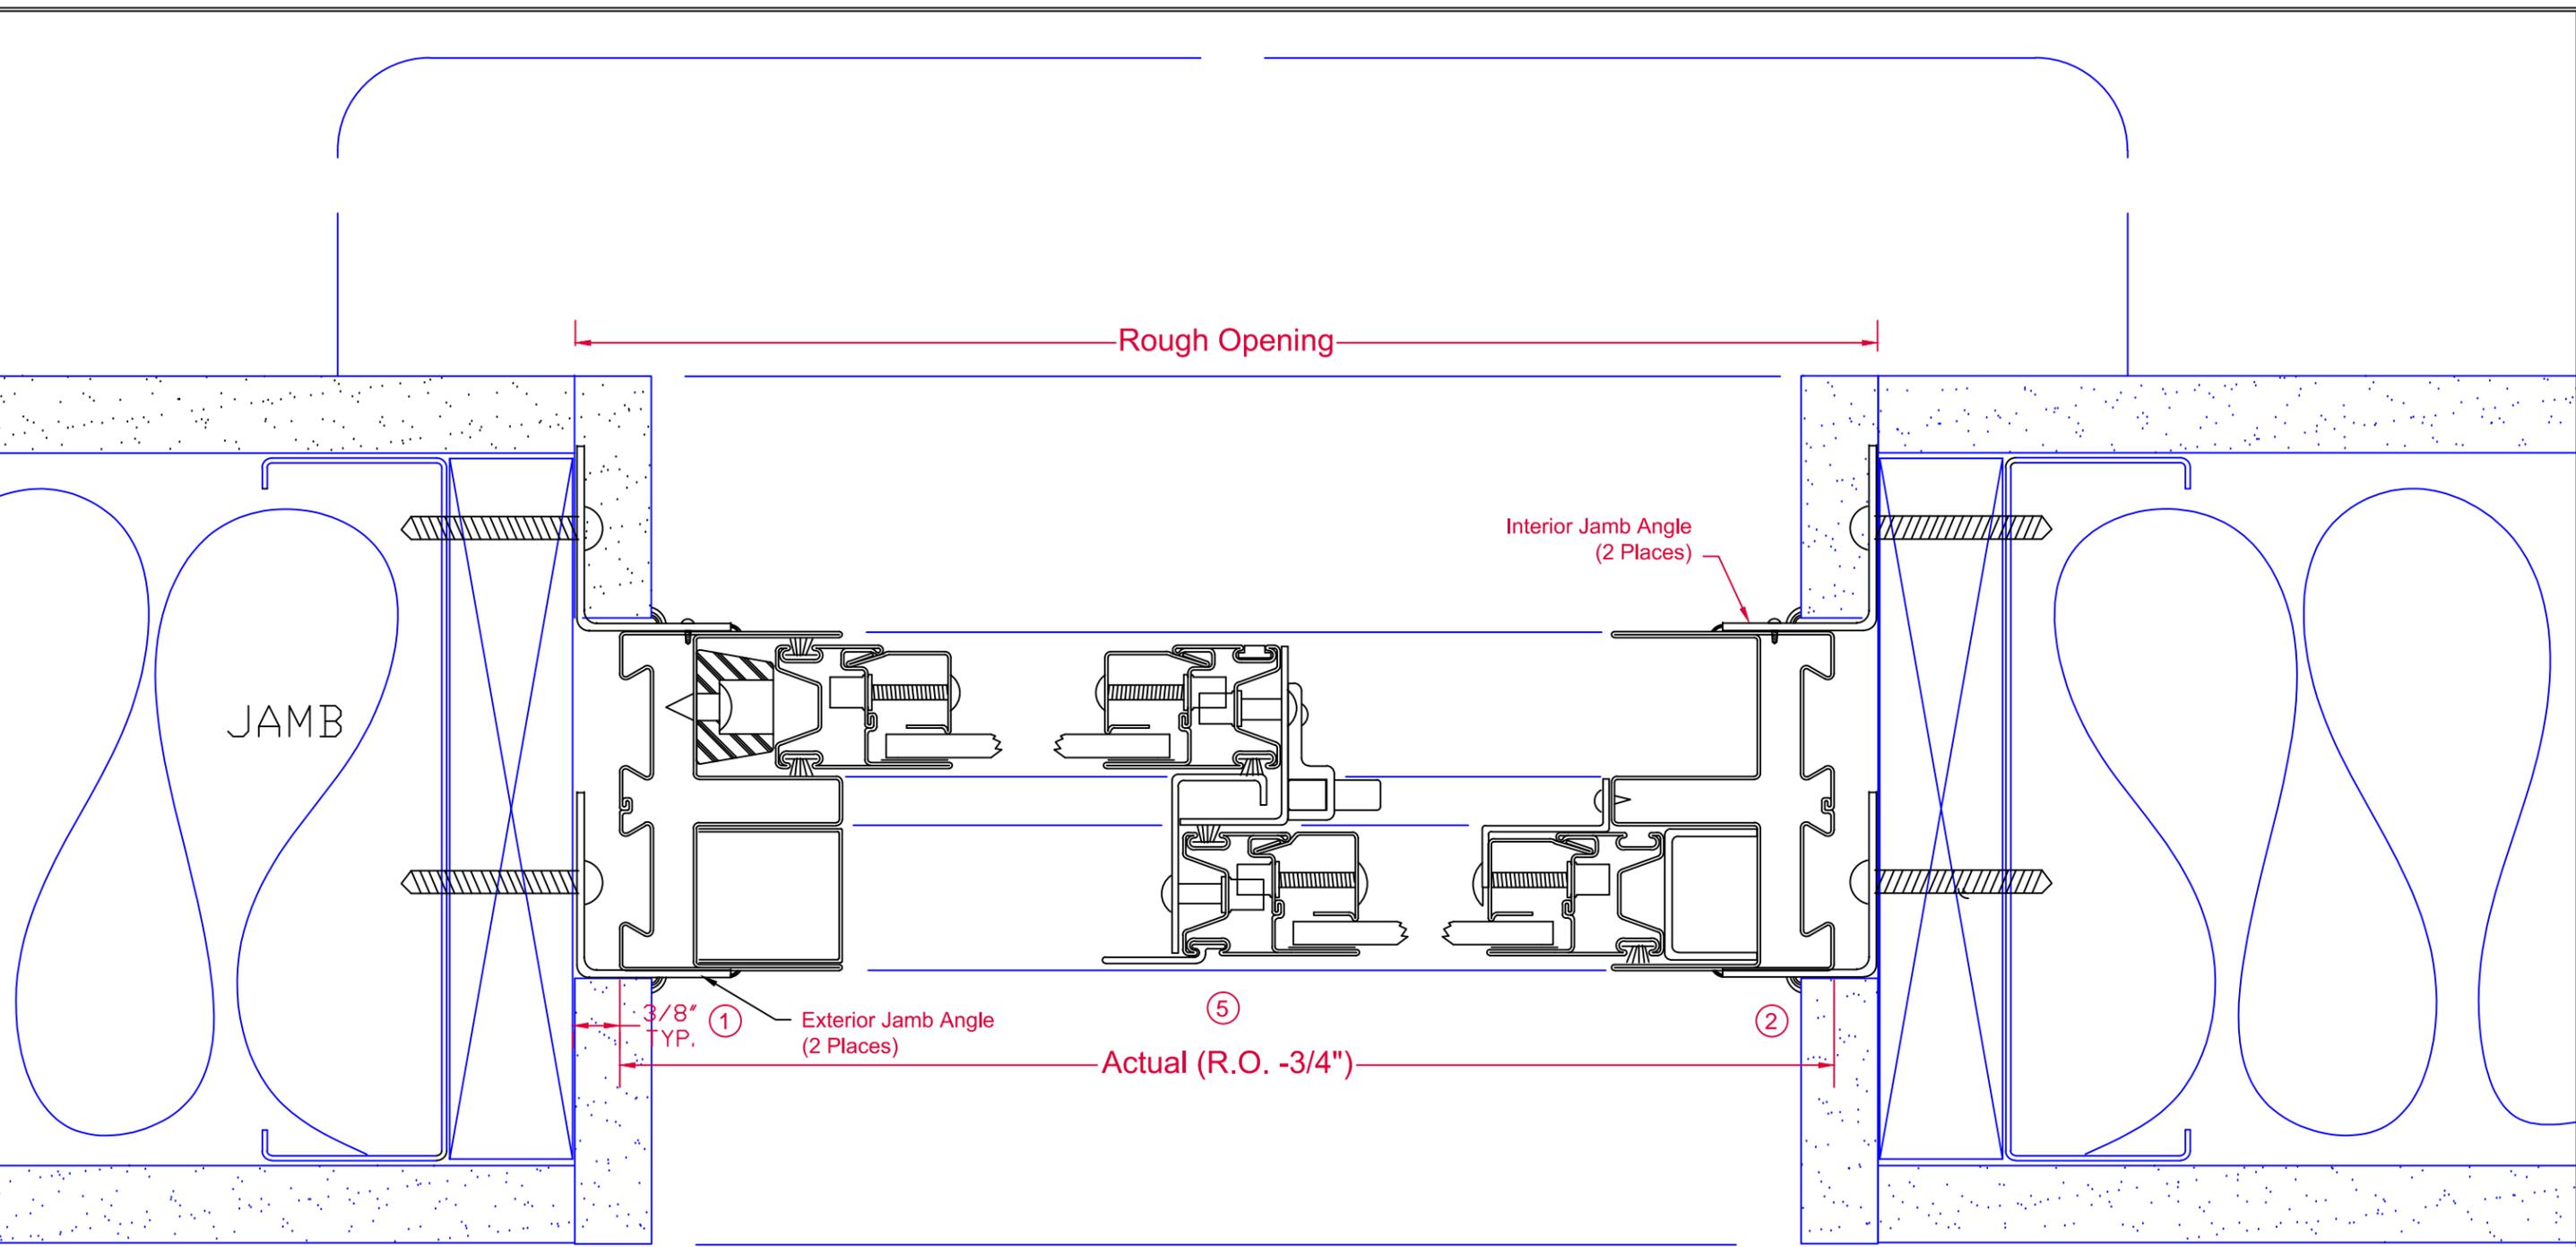

JAMB - SUBFRAME INSTALLATION KIT

DWN BY
JDD
CK'D BY

DATE
11-30-2015

SCALE
1:1.5



P.O. Box 278, 701 Centennial Road
Wayne, NE 68787

PAGE
3/3

DWG No. MODEL 900

TOLERANCE:
1. FRACTIONS ±1/16
2. DECIMALS ±.0625
3. ANGLES ± 1/2 DEGREE
EXCEPT AS NOTED
MAT'L