




Mullied with Zero Vertical Mullions

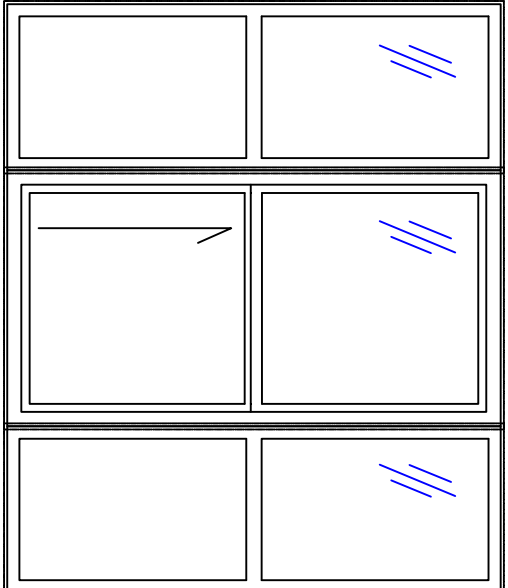


Mullied with Zero Vertical Mullions and Series 925 Single Hung

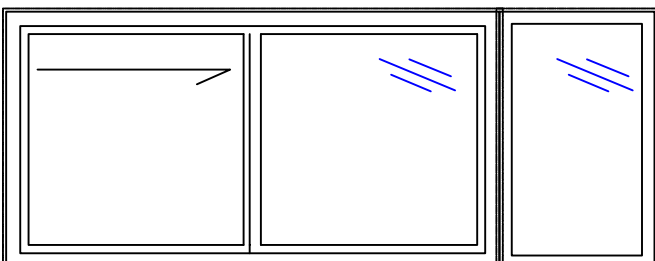


Transom Mullied Over 925 Single Hung

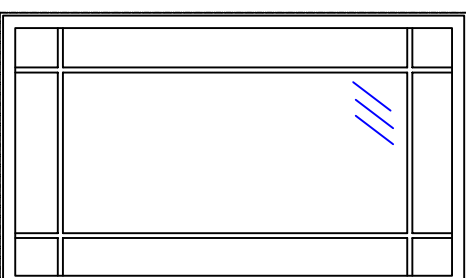

Internal 5/8" Grids In IGU

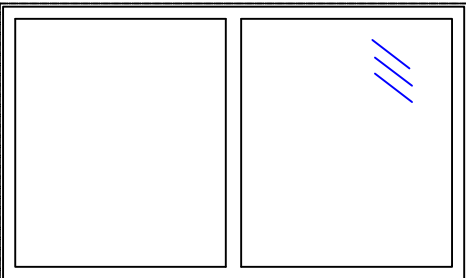

True Muntins

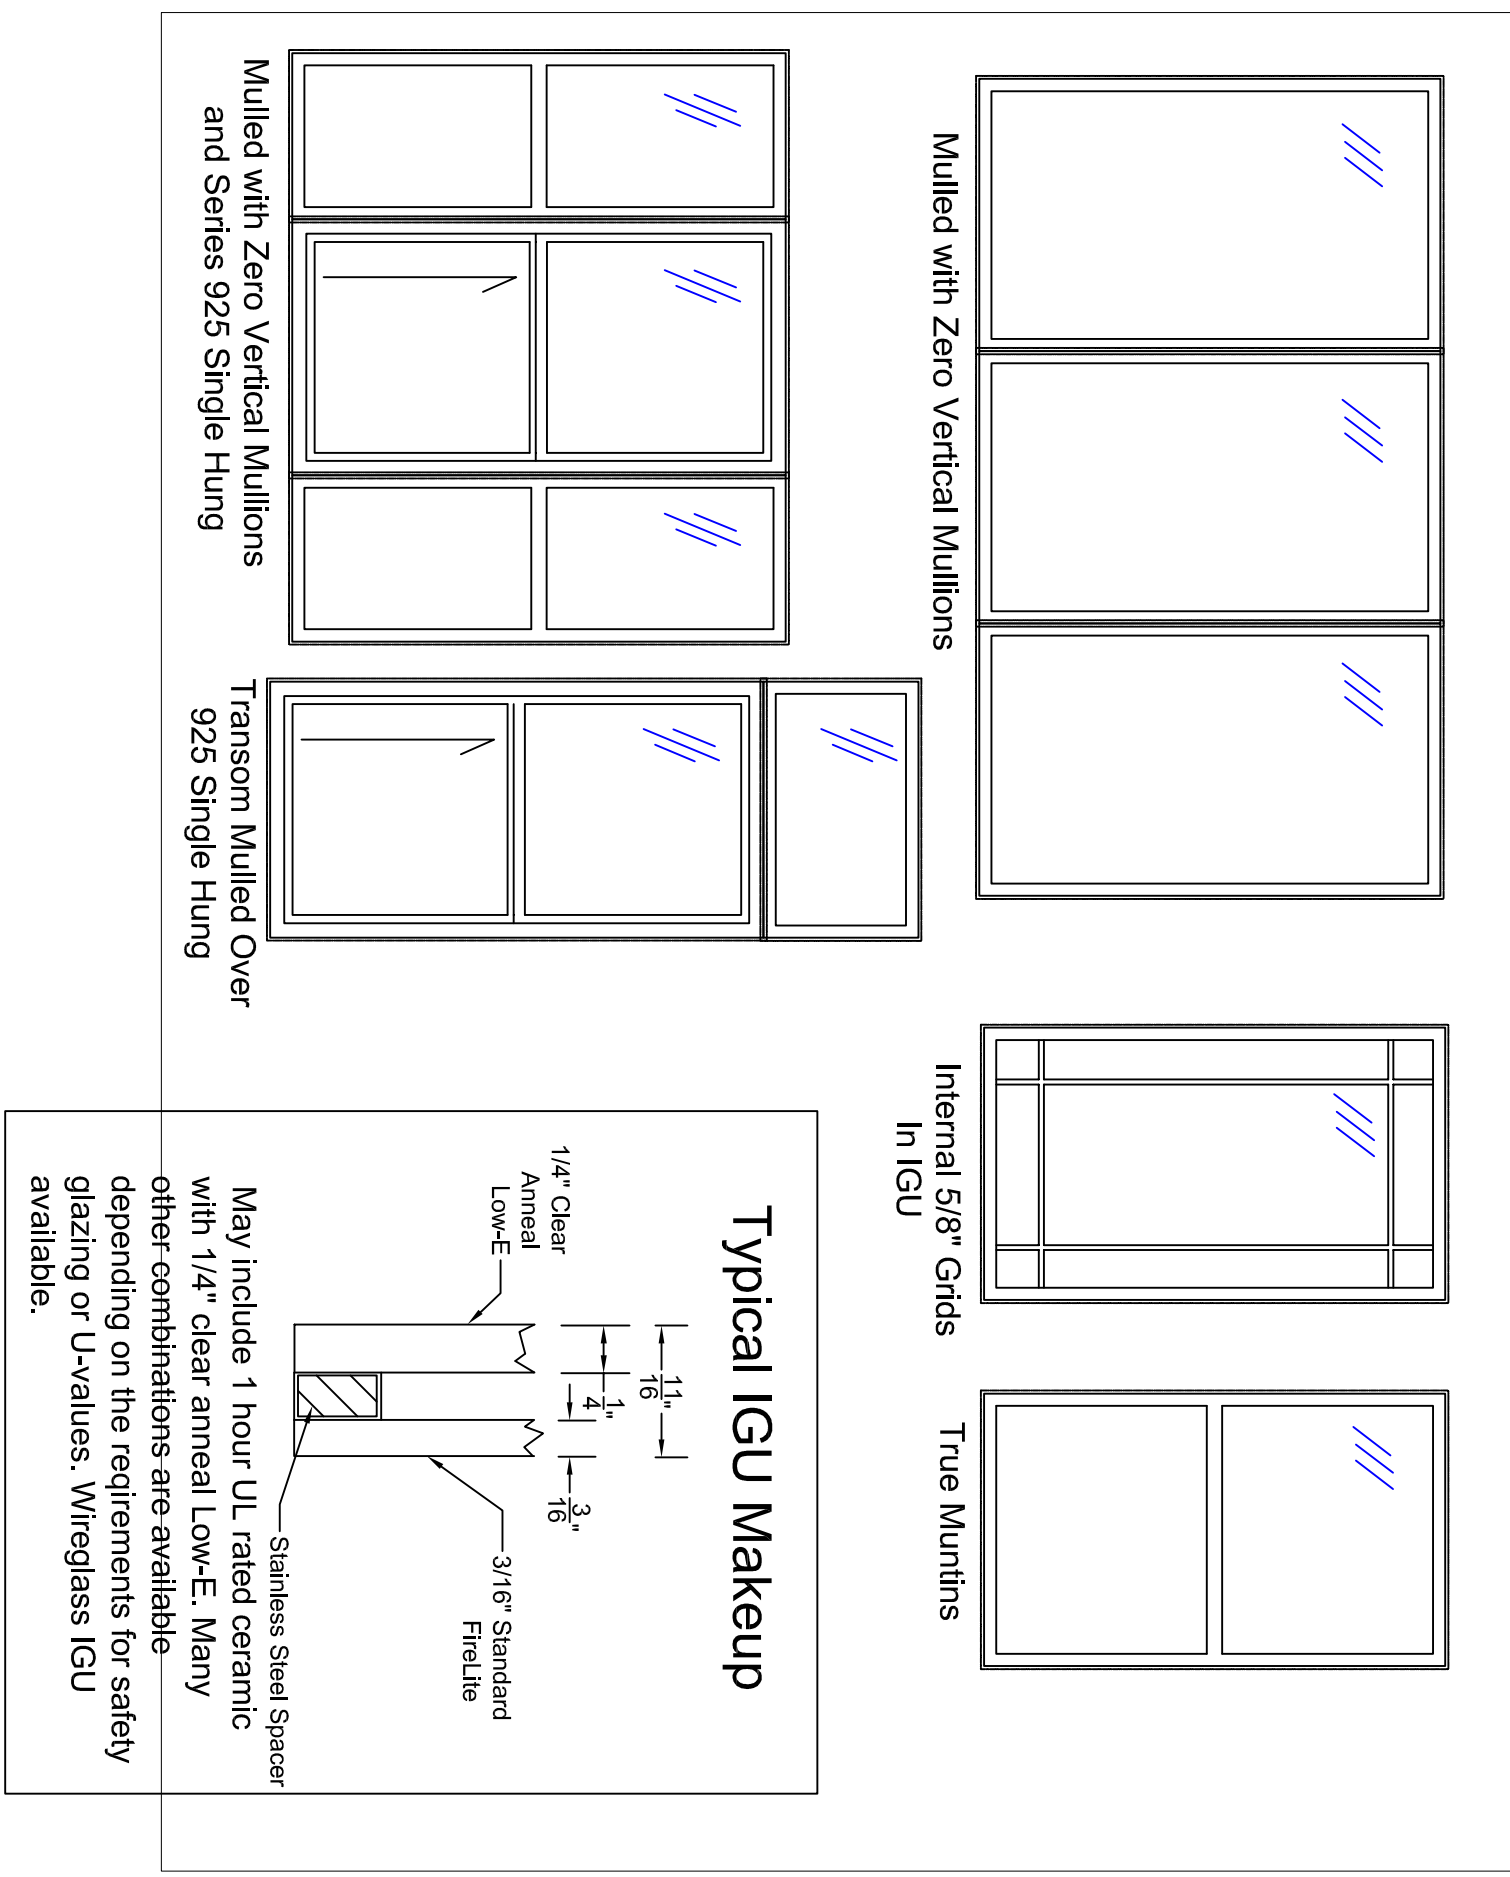

Series 950 Fixed Lite Window

DWN BY


JDD

CK'D BY

TOLERANCE:

- 1. FRACTIONS ±1/16
- 2. DECIMALS ±.0025
- 3. ANGLES ± 1/2 DEGREE EXCEPT AS NOTED

DATE 11-30-2015
SCALE 1:8

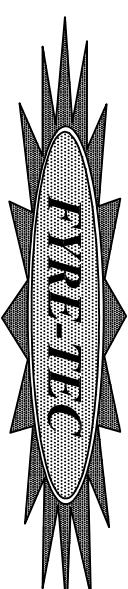


**P.O. Box 278, 701 Centennial Road
Wayne, NE 68787**

PAGE 1/3 DWG No. MODEL 950

Typical Exterior Elevation

Fyre-Tec Series 950 Fixed Lite Window

45- or 60-Minute UL Rated

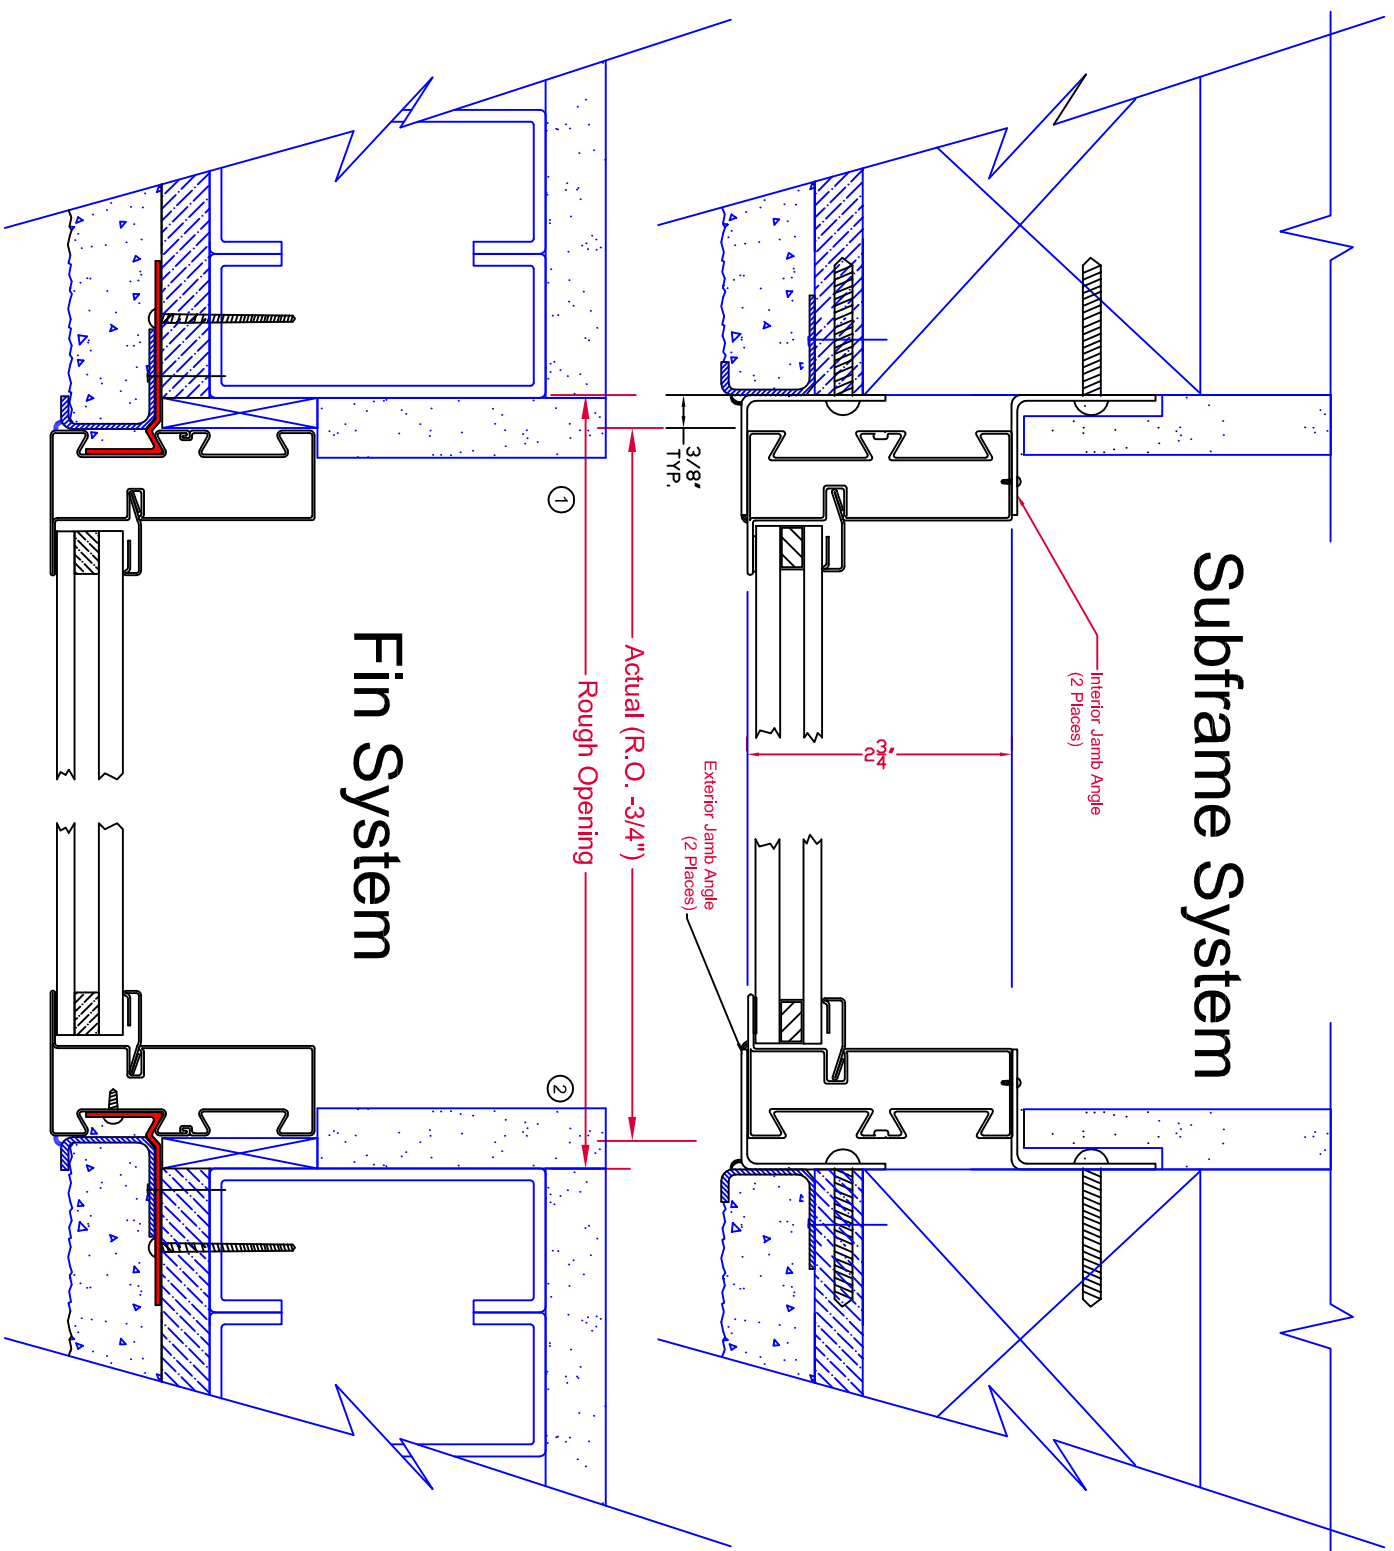

Subframe System

Fin System


JAMB

DWN BY
JDD

CK'D BY

DATE
11-30-2015

SCALE
1:2

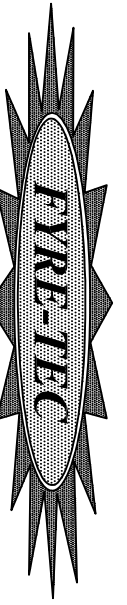


P.O. Box 278, 701 Centennial Road
Wayne, NE 68787


- TOLERANCE:
1. FRACTIONS ±1/16
 2. DECIMALS ±.0025
 3. ANGLES ± 1/2 DEGREE
- EXCEPT AS NOTED

PAGE
3/3


DWG NO. MODEL 950

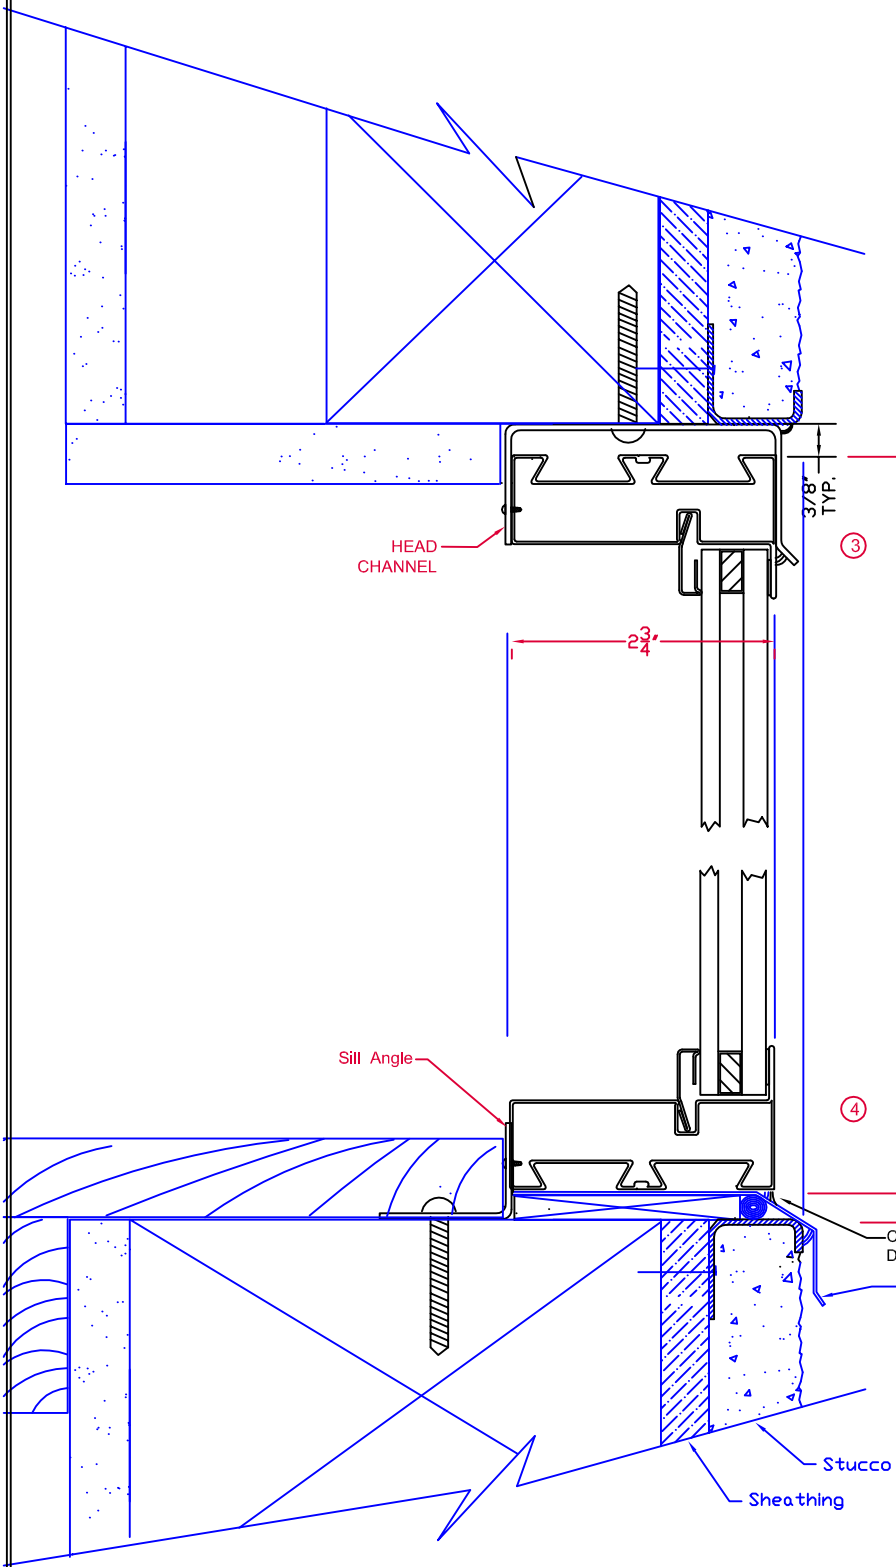

Subframe System

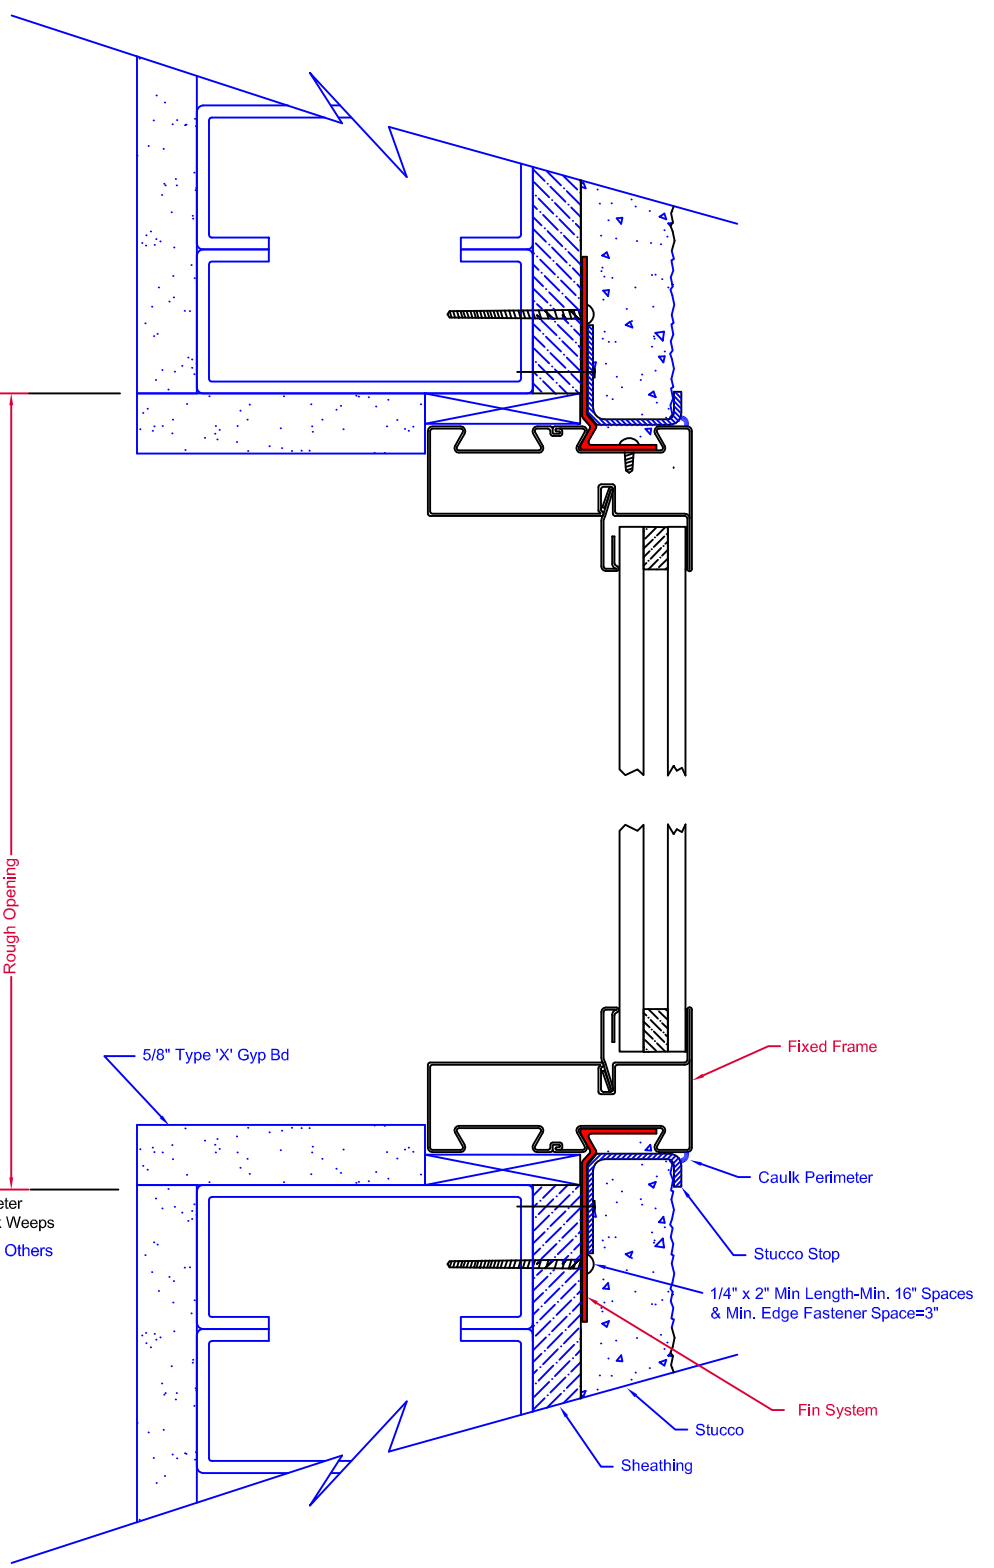

Fin System

HEAD/SILL	
DWN BY JDD	 P.O. Box 278, 701 Centennial Road Wayne, NE 68787
CK'D BY	
DATE 11-30-2015	PAGE 2/3
SCALE 1:2	DWG No. MODEL 950

TOLERANCE:
1. FRACTIONS ±1/16
2. DECIMALS ±.0625
3. ANGLES ± 1/2 DEGREE
EXCEPT AS NOTED
MAT'L