

Typical Exterior Elevation  
**Fyre-Tec Series 985 Casement Window**  
 45- Minute UL Rated

See Fire-Rated Glazing Section  
 for various options and  
 configurations for U.L. labeled  
 glazing.

Mullied with Zero Vertical Mullions

Mullied with Series  
950 Transom

Internal 5/8" Grids  
In IGU

Mullied with Zero Vertical Mullions with Fixed Lite

**Typical IGU Makeup**

1/4" Clear Anneal Low-E  
 3/16" Standard FireLite  
 Stainless Steel Spacer

Dimensions: 1 1/16", 1", 1/4", 3/16"


May include 1 hour UL rated ceramic with 1/4" clear anneal Low-E. Many other combinations are available depending on the requirements for safety glazing or U-values. Wireglass IGU available.


**985 Casement**

TOLERANCE:	
1. FRACTIONS ±1/16	
2. DECIMALS ±.0025	
3. ANGLES ± 1/2 DEGREE	
EXCEPT AS NOTED	
DWN BY JDD	DATE 11-30-2015
CK'D BY	SCALE 1:8


**P.O. Box 278, 701 Centennial Road  
 Wayne, NE 68787**

PAGE 1/3	DWG No. MODEL 985
-------------	-------------------

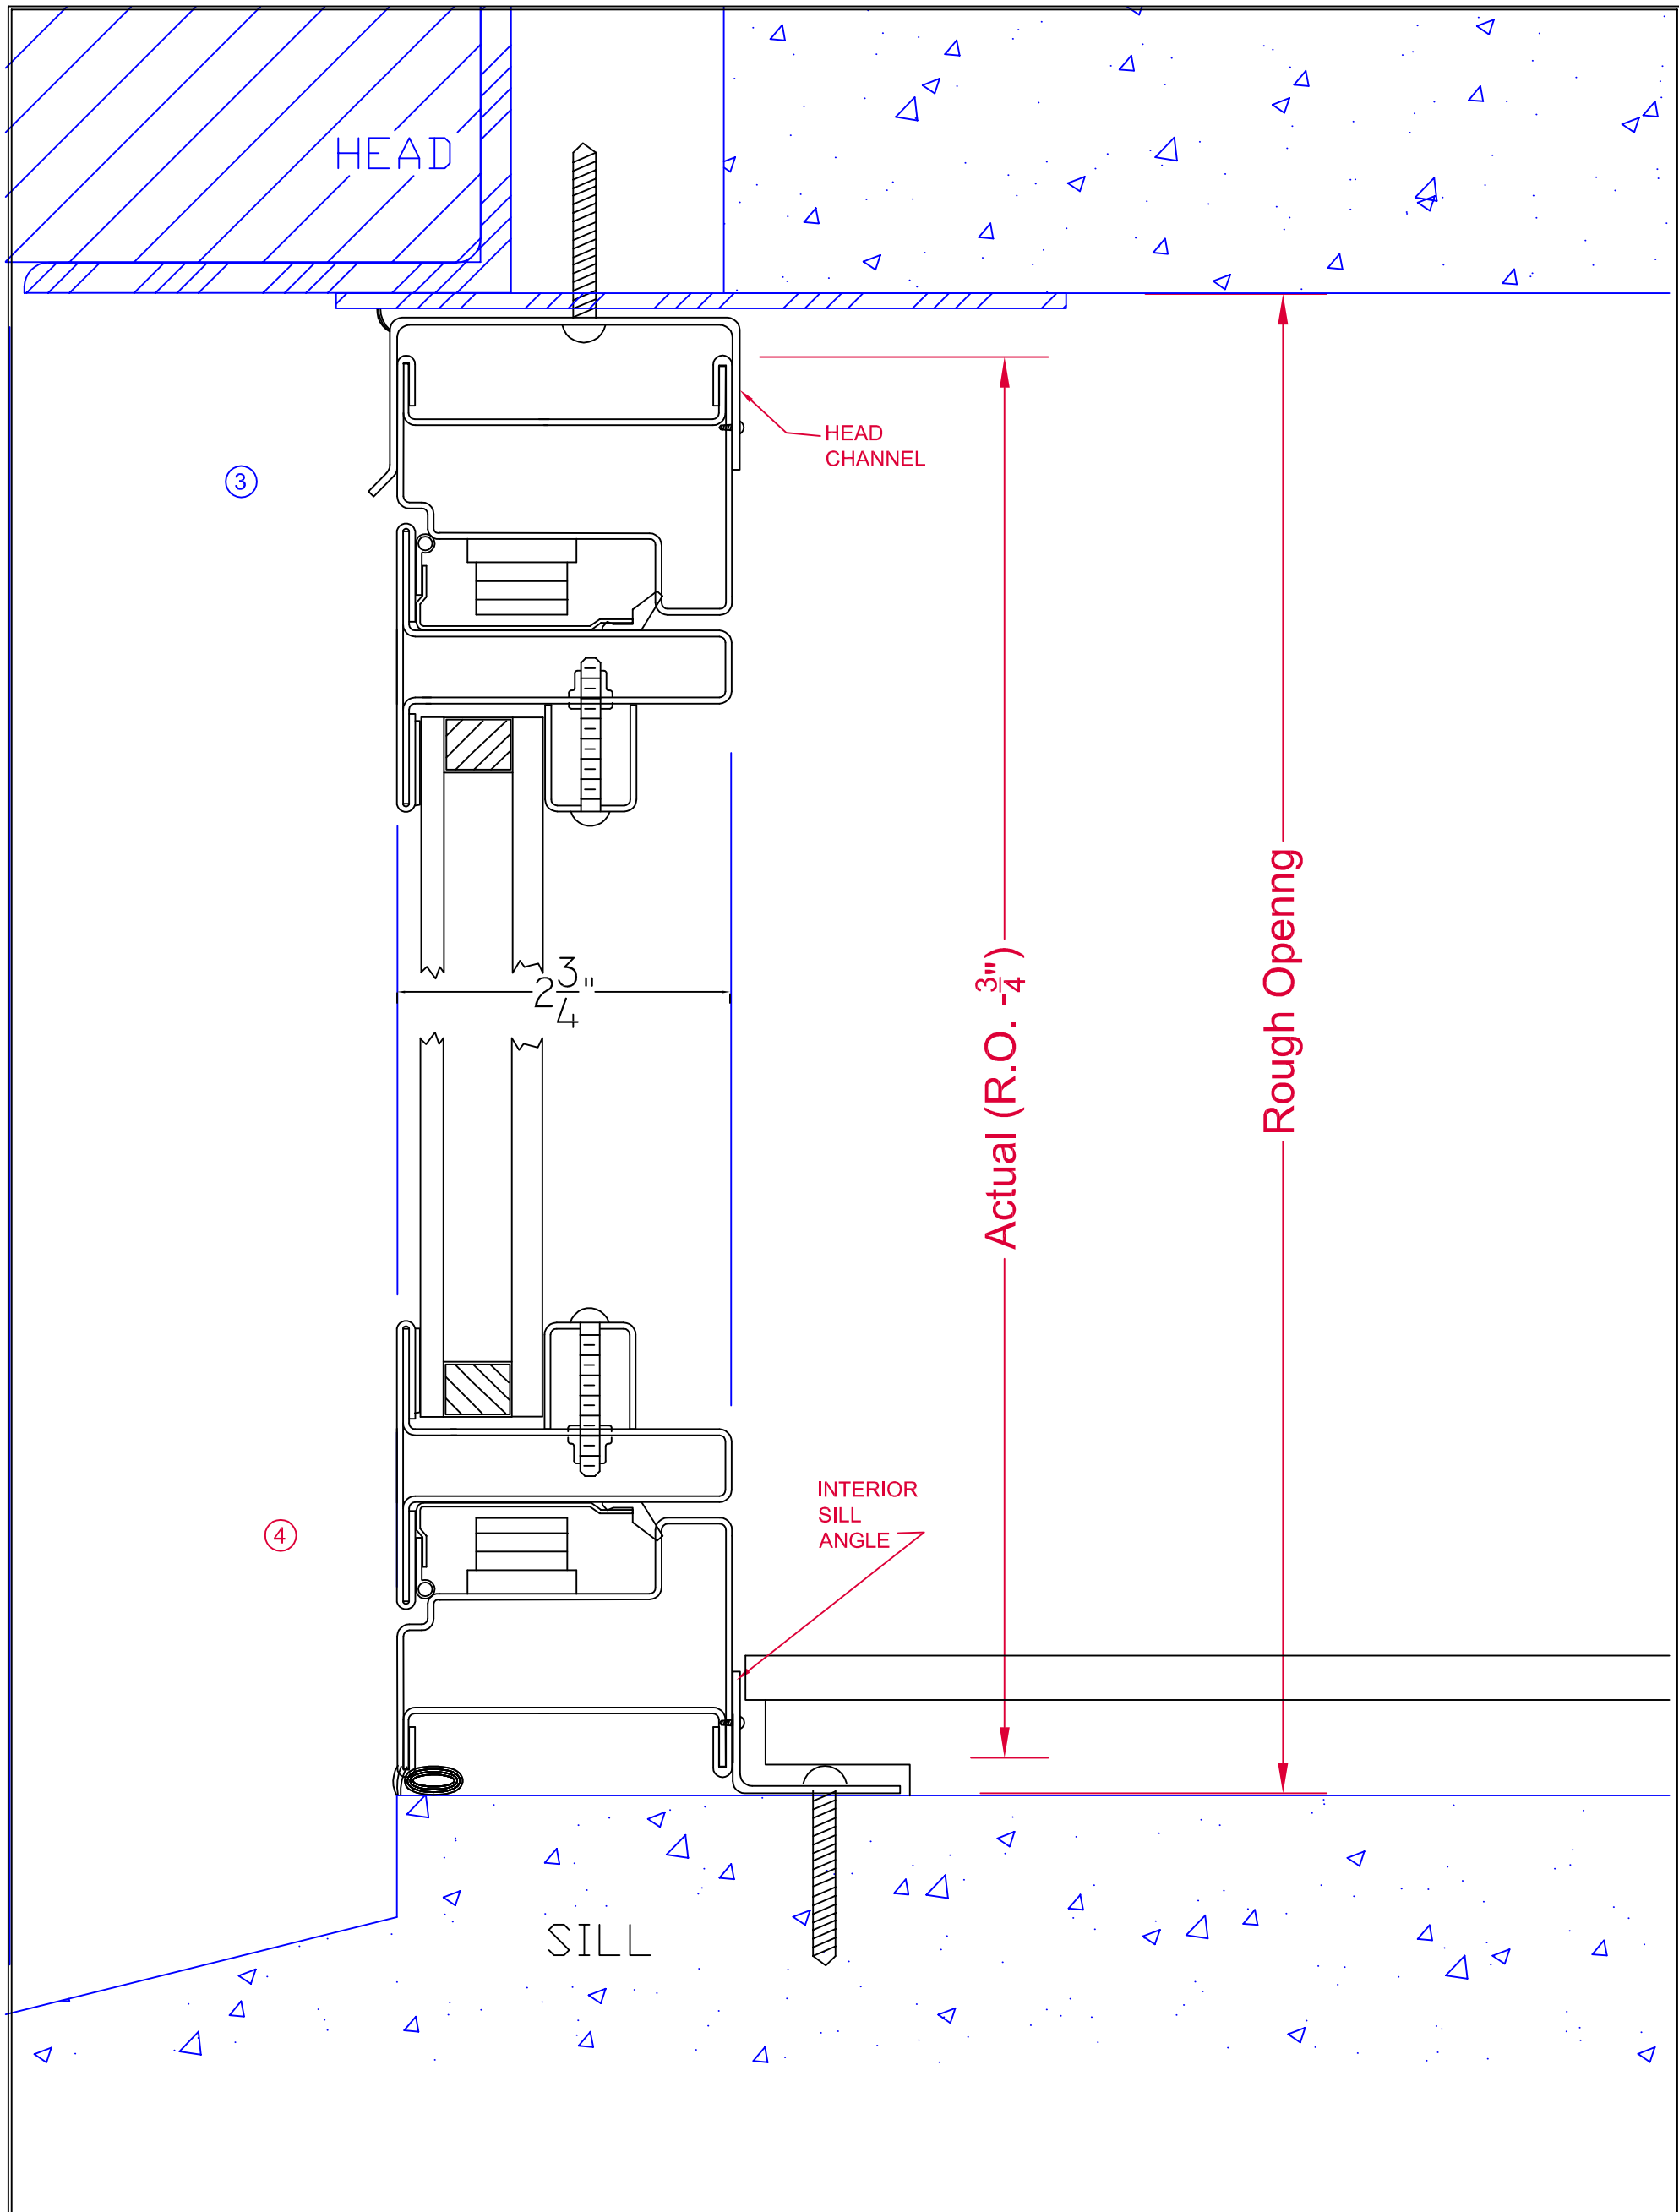
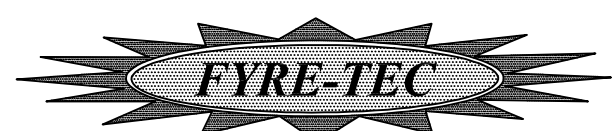
<b>HEAD/SILL-SUBFRAME</b>	
DWN BY JDD	 <b>P.O. Box 278, 701 Centennial Road Wayne, NE 68787</b>
CK'D BY	
DATE 11-30-2015	PAGE 2/3
SCALE 1:1.5	DWG No. MODEL 985

TOLERANCE:  
 1. FRACTIONS ±1/16  
 2. DECIMALS ±.0625  
 3. ANGLES ± 1/2 DEGREE  
 EXCEPT AS NOTED

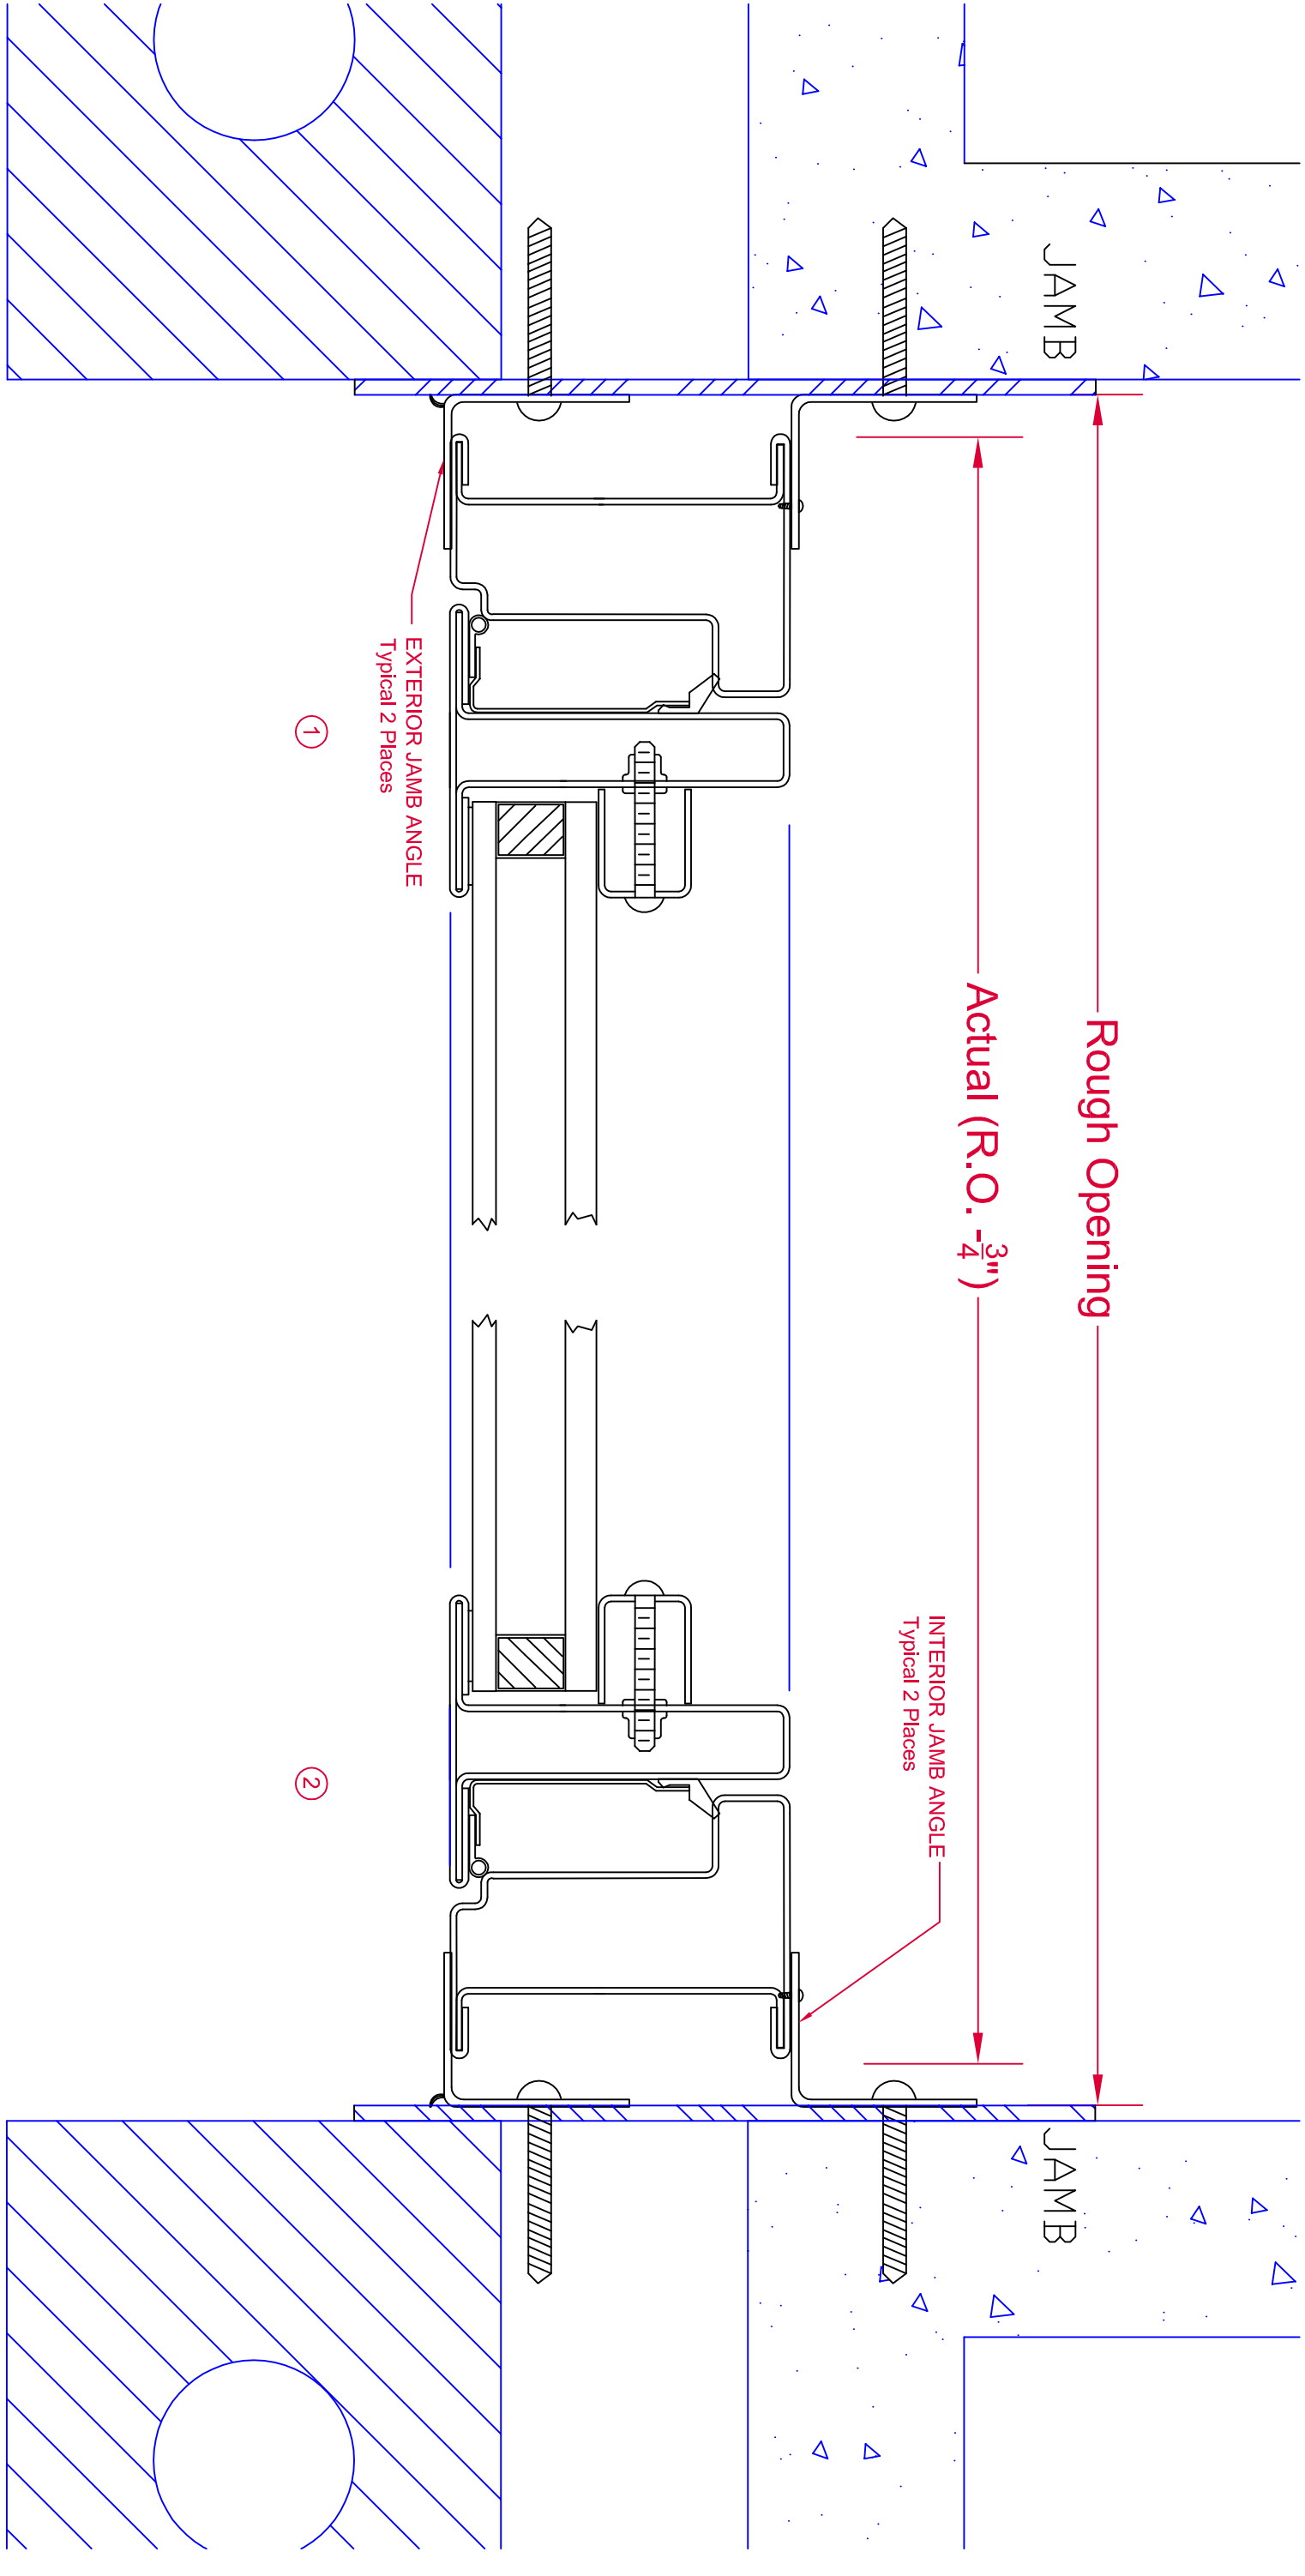

Rough Opening

Actual (R.O. -  $\frac{3}{4}$ " )

EXTERIOR JAMB ANGLE  
Typical 2 Places

①

INTERIOR JAMB ANGLE  
Typical 2 Places

②

JAMB - SUBFRAME INSTALLATION KIT

DWN BY

JDD

TOLERANCE:

1. FRACTIONS ±1/16
  2. DECIMALS ±.0025
  3. ANGLES ± 1/2 DEGREE
- EXCEPT AS NOTED

CK'D BY

DATE

11-30-2015

MAT'L

SCALE

1:1.5

PAGE

3/3

DWG NO.

MODEL 985



P.O. Box 278, 701 Centennial Road  
Wayne, NE 68787