




Typical Exterior Elevation
Fyre-Tec Series 900 Sliding Window
 45- or 60-Minute UL Rated

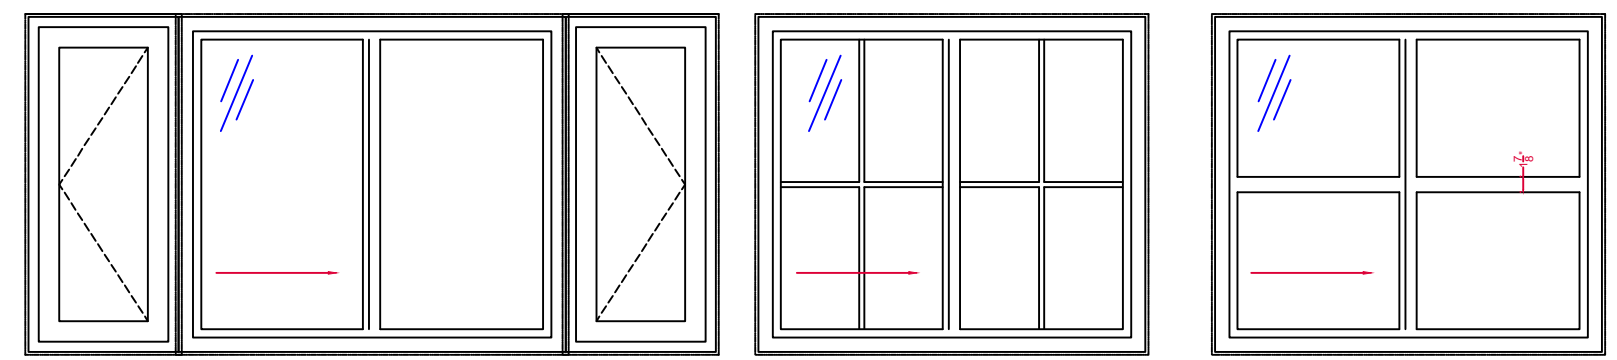

Mulled with Zero Vertical Mullions with Casements Internal 5/8" Grids In IGU True Muntins

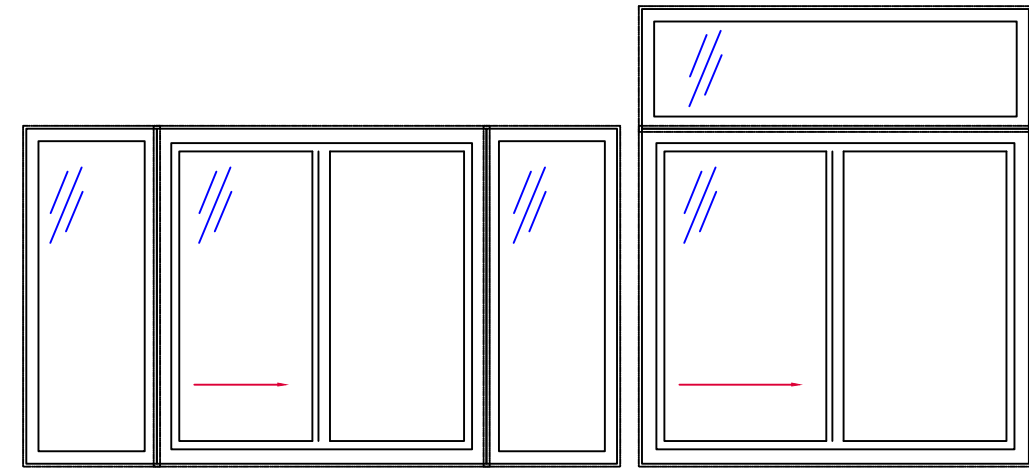

Mulled with Zero Vertical Mullions and Series 950 Fixed Lites Mulling with Series 950 Transoms

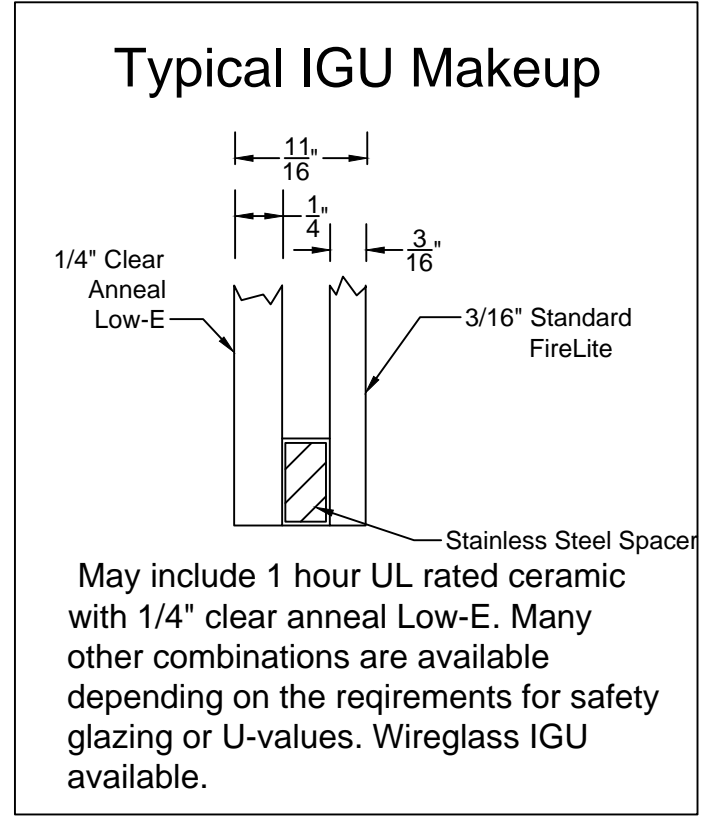


See Fire-Rated Glazing Section for various options and configurations for U.L. labeled glazing.

900 Horizontal Slider

DWN BY JDD	
CK'D BY	
DATE 11-30-2015	
SCALE 1:8	PAGE 1/3
DWG No. MODEL 900	

TOLERANCE:
 1. FRACTIONS ±1/16
 2. DECIMALS ±.0625
 3. ANGLES ± 1/2 DEGREE
 EXCEPT AS NOTED

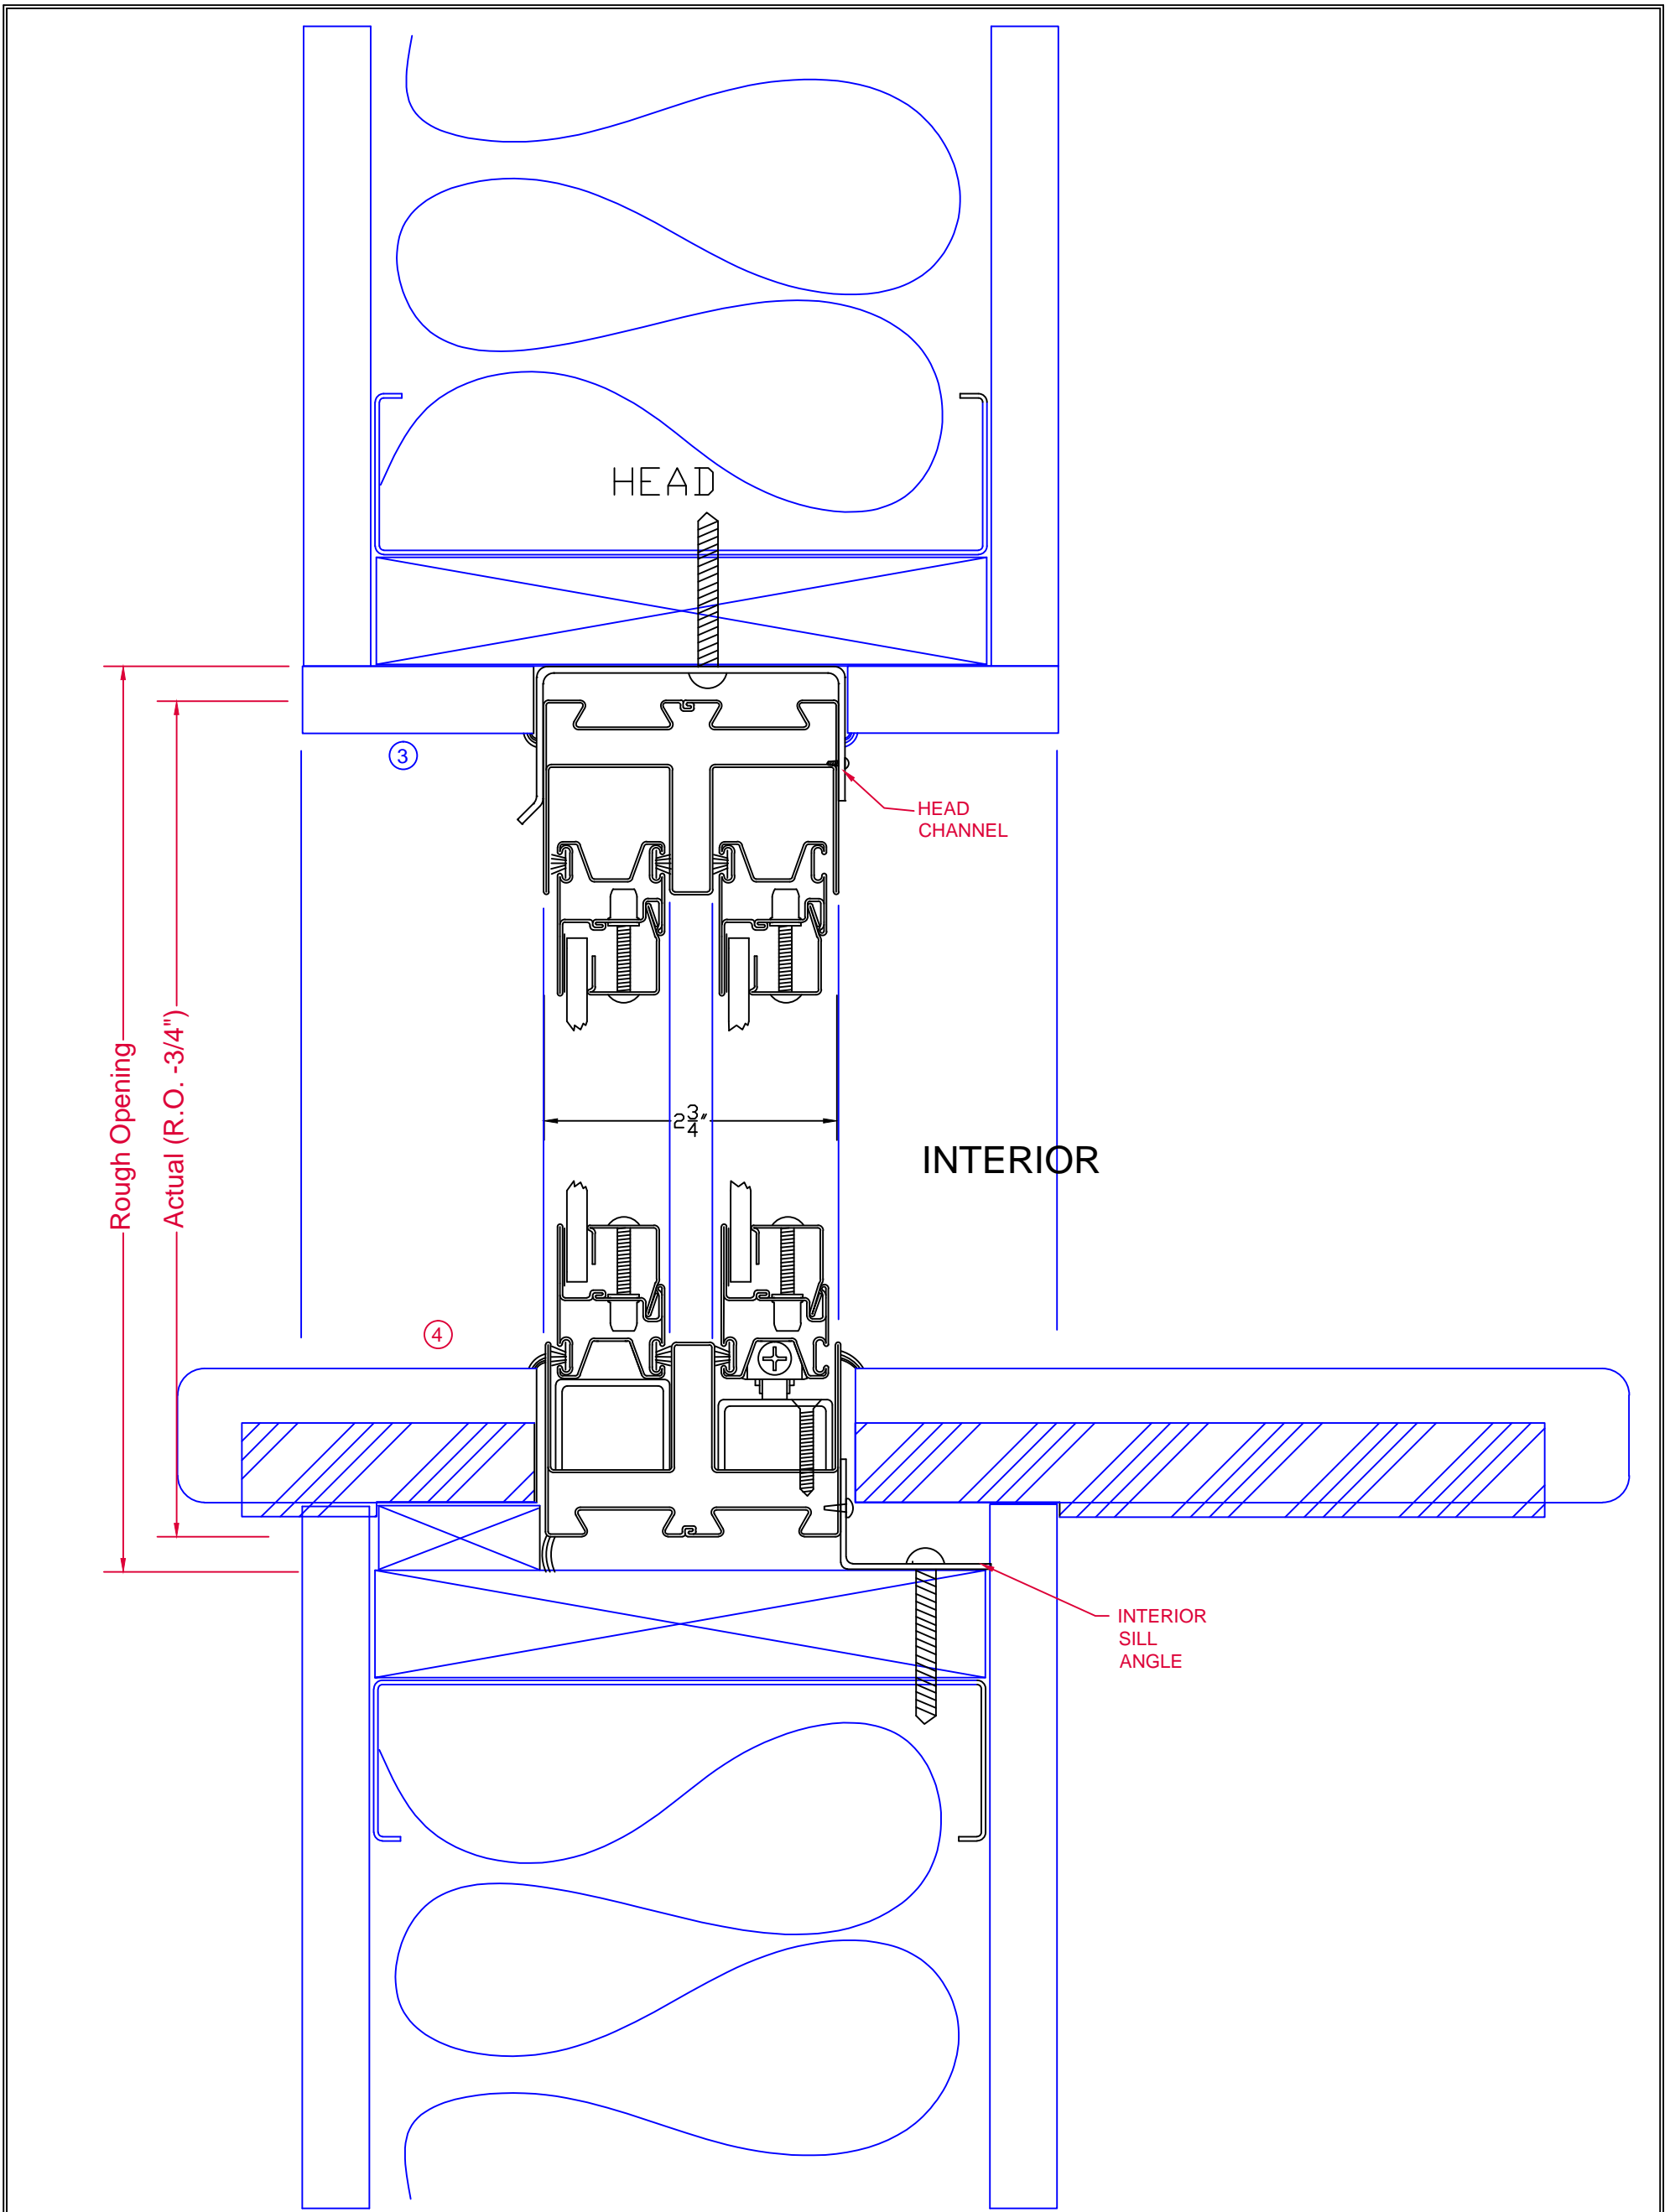

HEAD/SILL-SUBFRAME

DWN BY
JDD
CK'D BY

DATE
11-30-2015

SCALE
1:1.5




TOLERANCE:
1. FRACTIONS ±1/16
2. DECIMALS ±.0625
3. ANGLES ± 1/2 DEGREE
EXCEPT AS NOTED

MAT'L


PAGE
2/3

DWG No. MODEL 900

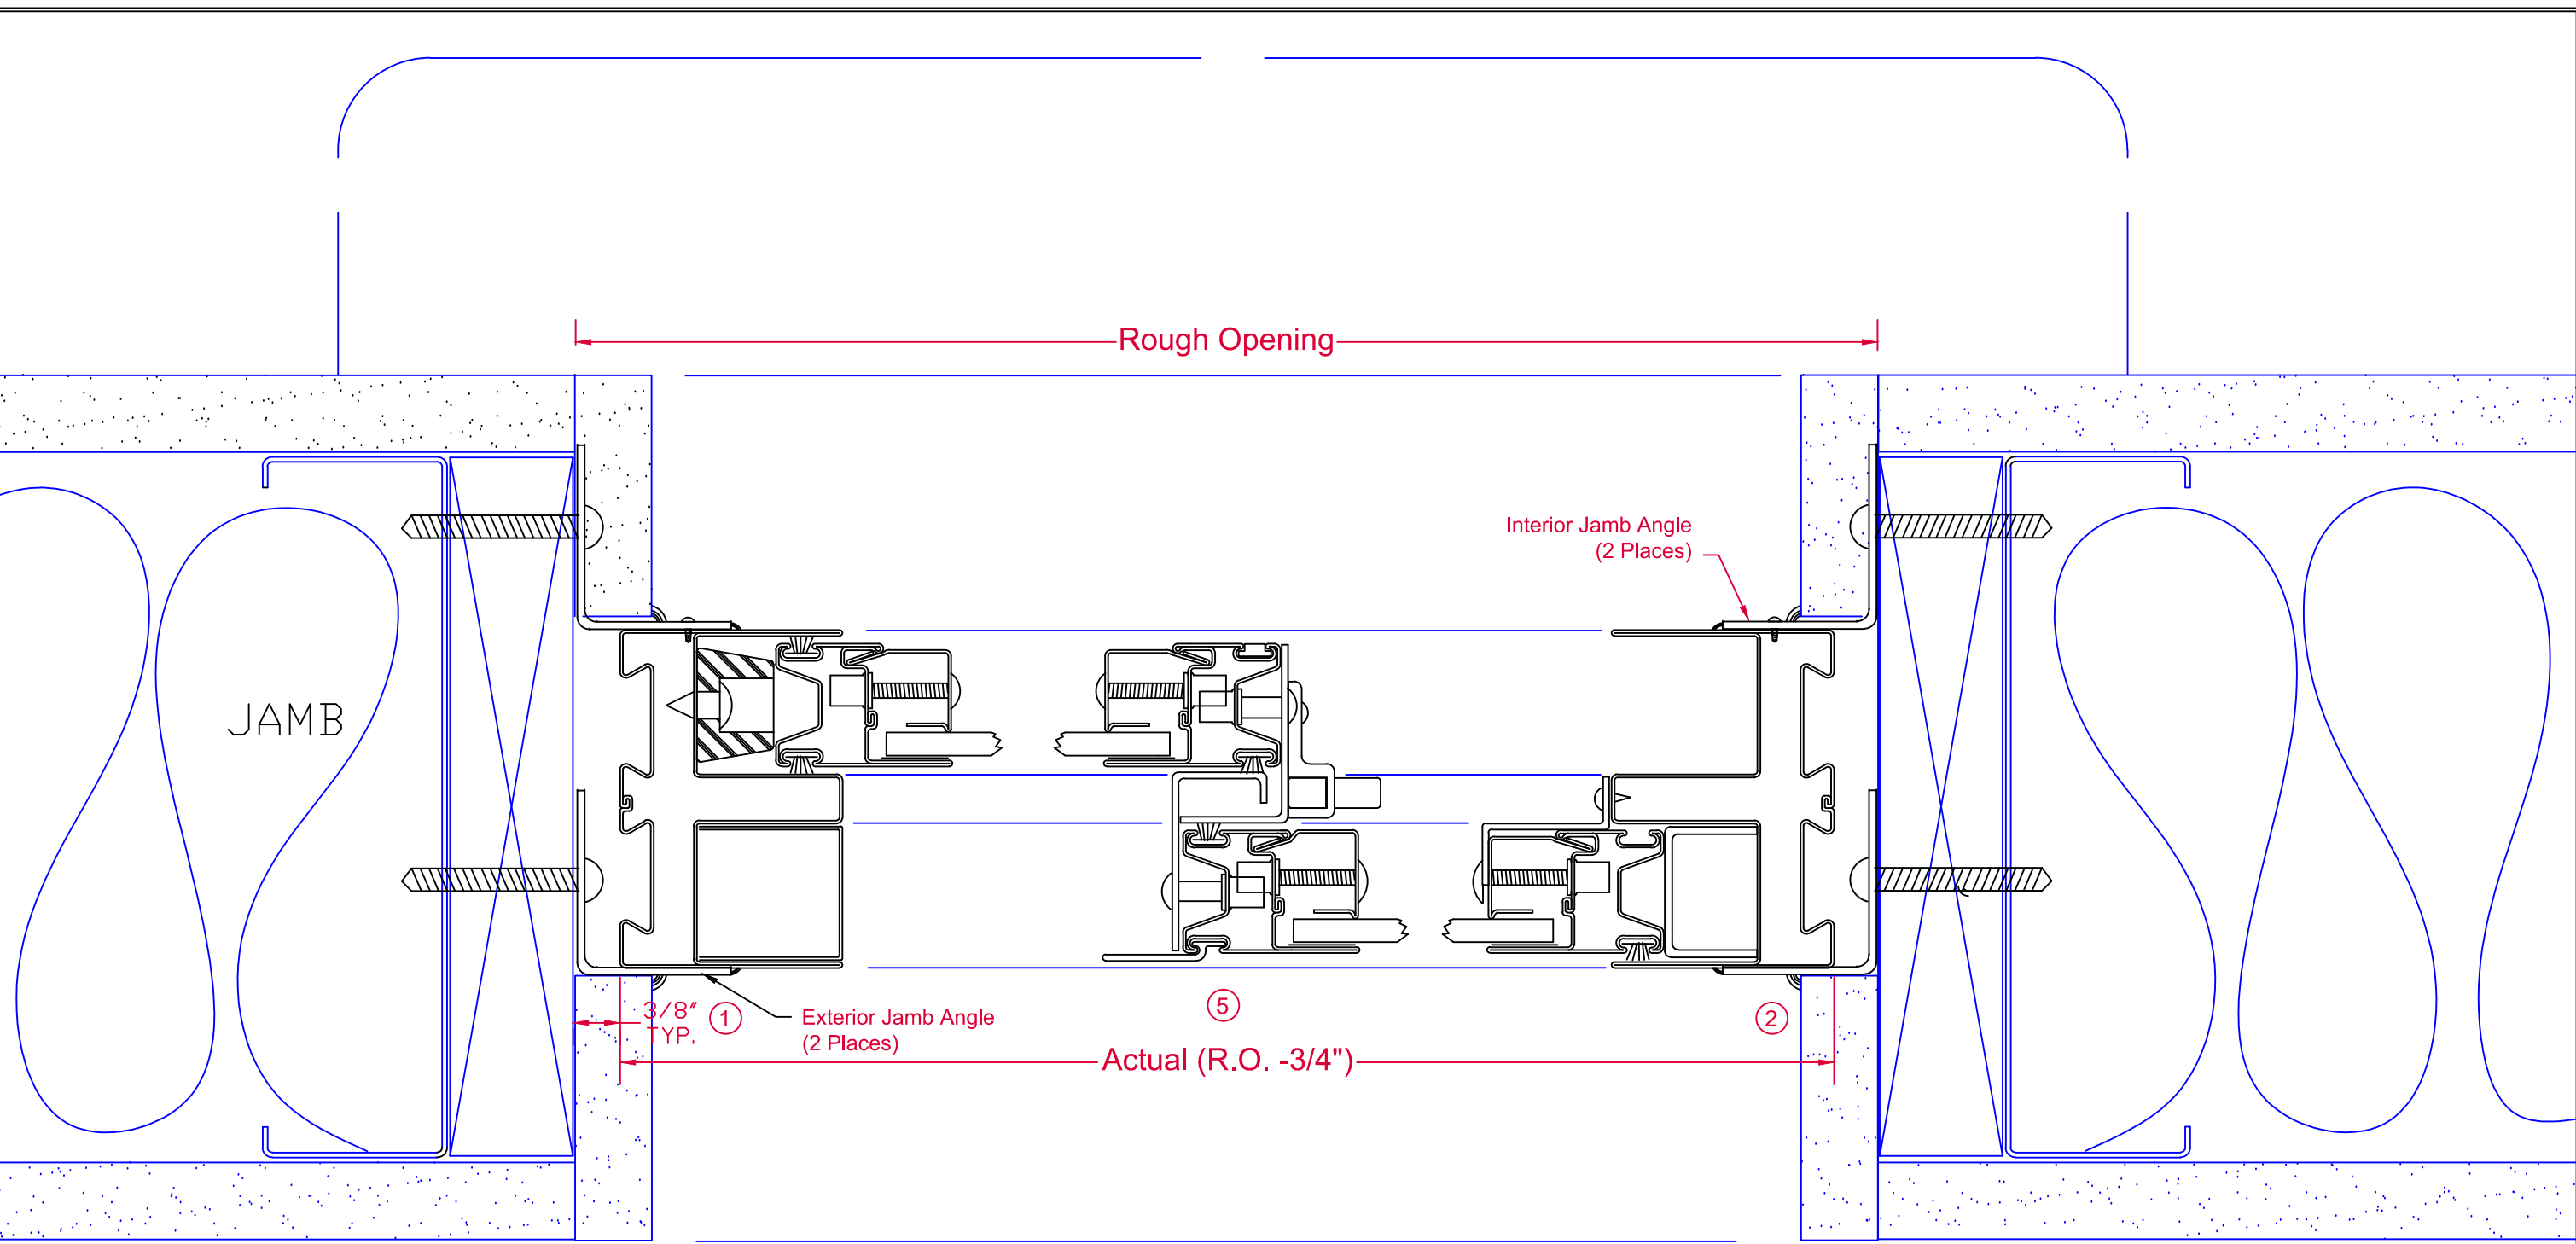

JAMB - SUBFRAME INSTALLATION KIT

DWN BY
JDD
CK'D BY
DATE
11-30-2015

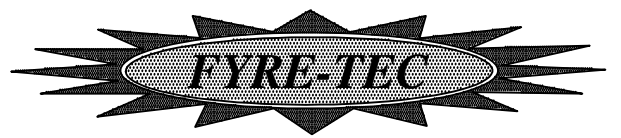

TOLERANCE:
1. FRACTIONS ±1/16
2. DECIMALS ±.0625
3. ANGLES ± 1/2 DEGREE
EXCEPT AS NOTED

MAT'L

SCALE 1:1.5

PAGE 3/3

DWG No. MODEL 900