



Typical Exterior Elevation
Fyre-Tec Series 925 Single Hung Window
 45- or 60-Minute UL Rated

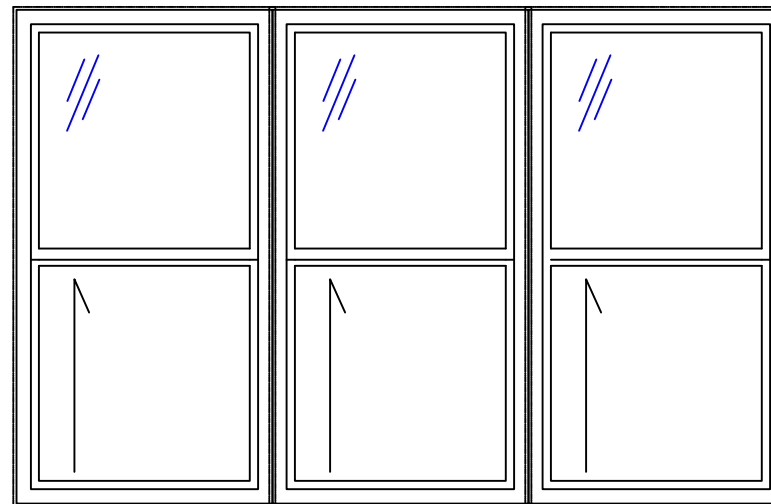


Mulled with Zero Vertical Mullions

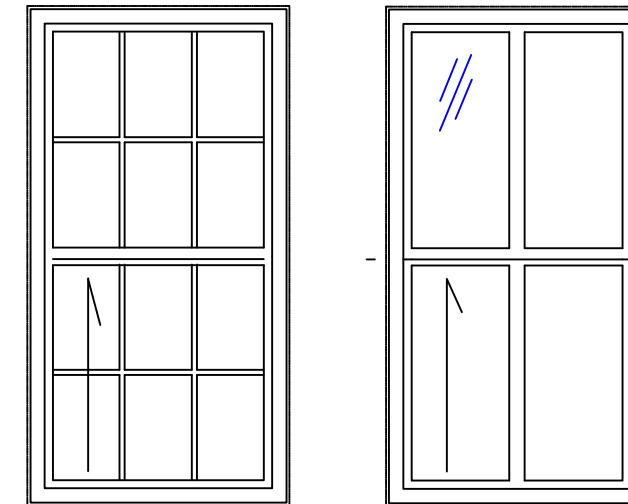

Internal 5/8" Grids
 In IGU


True Muntins

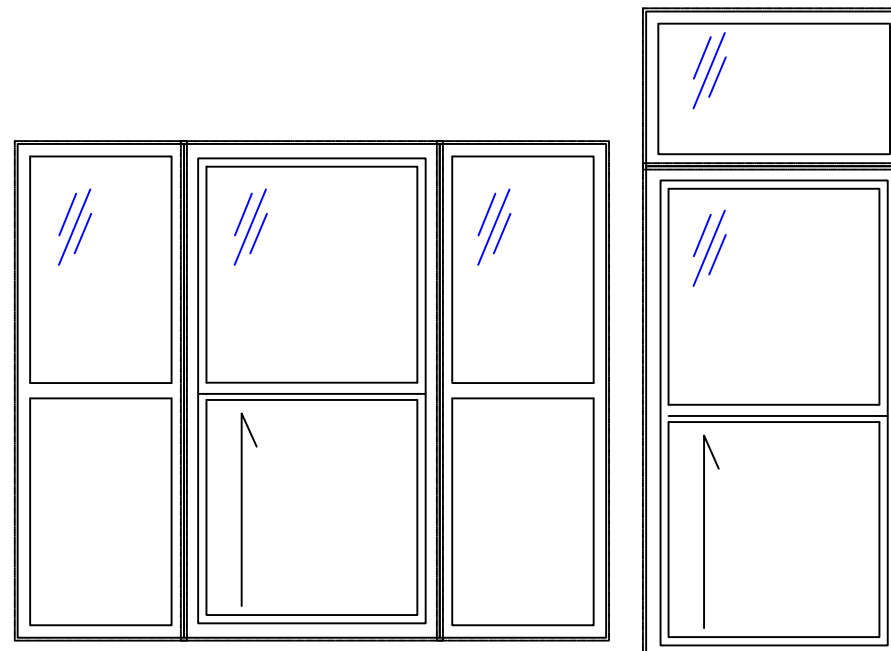

Mulled with Zero Vertical Mullions
 and Series 950 Fixed Lites


Mulled with Series
 950 Transom

See Fire-Rated Glazing Section
 for various options and
 configurations for U.L. labeled
 glazing.

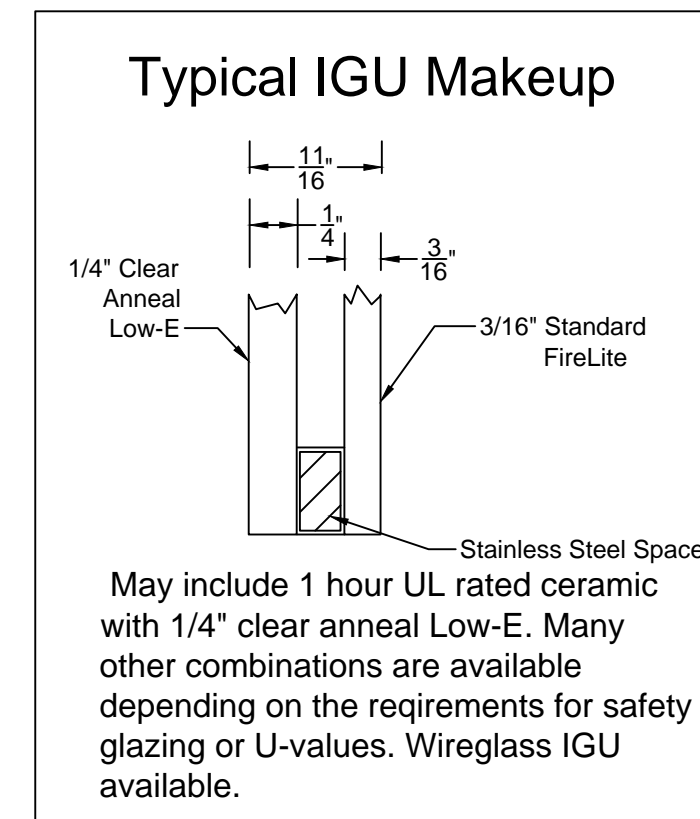

925 SINGLE HUNG - SUBFRAME INSTALLATION


DWN BY JDD
CK'D BY
DATE 11-30-2015

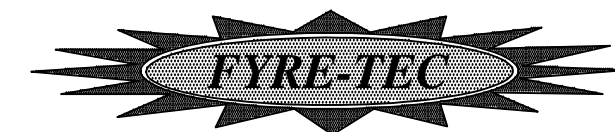

TOLERANCE: 1. FRACTIONS ±1/16 2. DECIMALS ±.0625 3. ANGLES ± 1/2 DEGREE EXCEPT AS NOTED

MAT'L	SCALE 1:8
-------	--------------

PAGE 1/3	DWG No. MODEL 925
-------------	-------------------

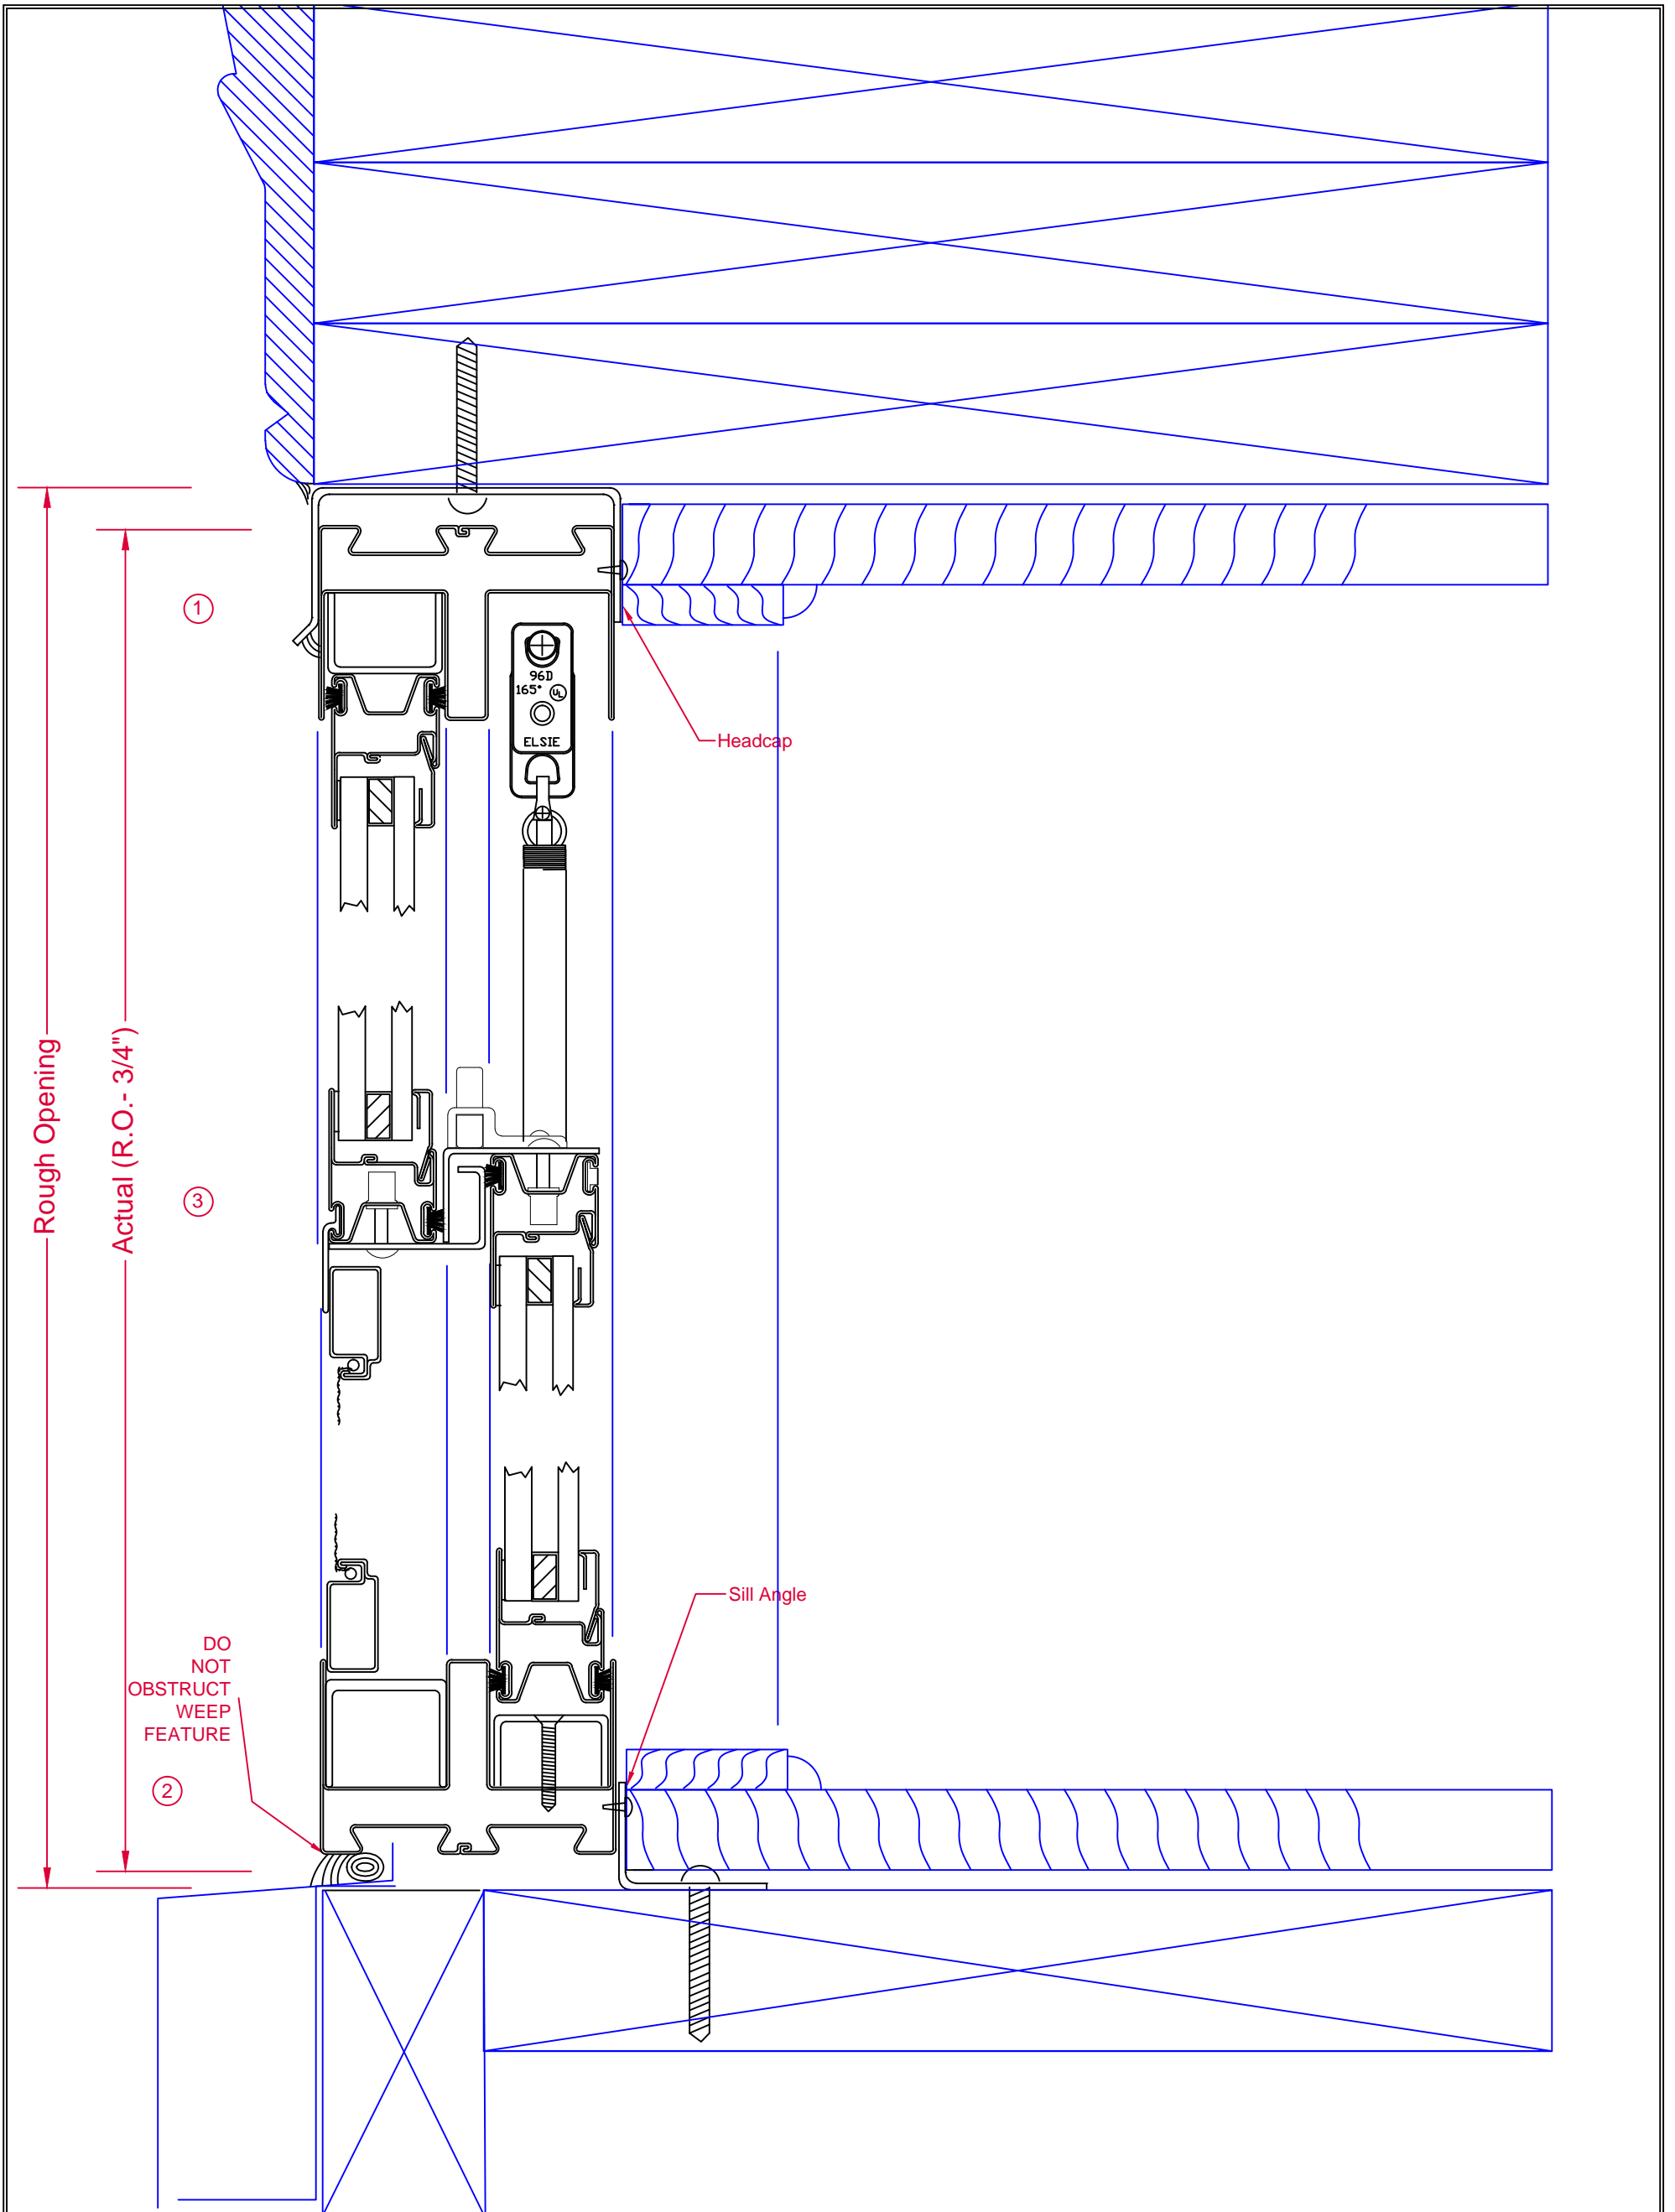

HEAD/SILL-SUBFRAME

DWN BY
JDD
CK'D BY

DATE
11-30-2015



SCALE
1:1.5




TOLERANCE:
1. FRACTIONS ±1/16
2. DECIMALS ±.0625
3. ANGLES ± 1/2 DEGREE
EXCEPT AS NOTED

PAGE
2/3

DWG No. MODEL 925

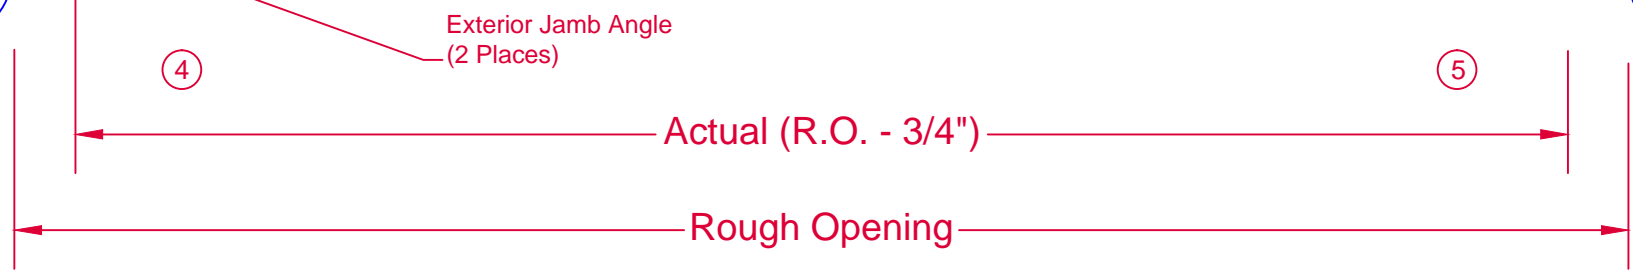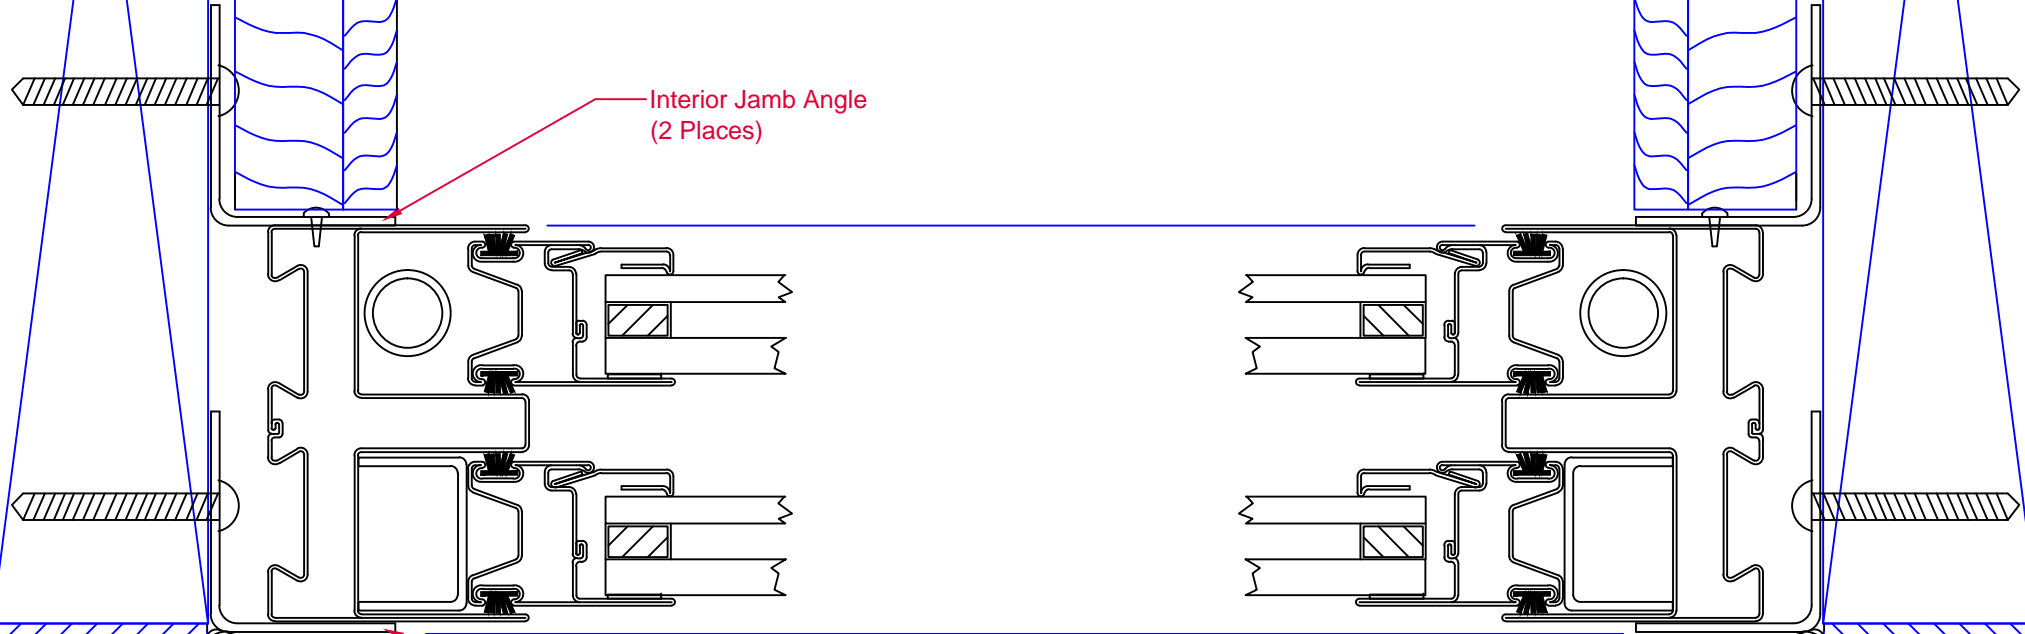

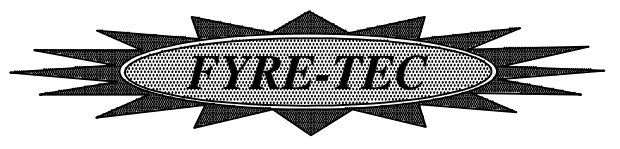JAMB - SUBFRAME INSTALLATION KIT	
DWN BY JDD	
CK'D BY	
DATE 11-30-2015	
SCALE 1:1.5	PAGE 3/3 DWG No. MODEL 925

TOLERANCE:
 1. FRACTIONS ±1/16
 2. DECIMALS ±.0625
 3. ANGLES ± 1/2 DEGREE
 EXCEPT AS NOTED
 MAT'L