
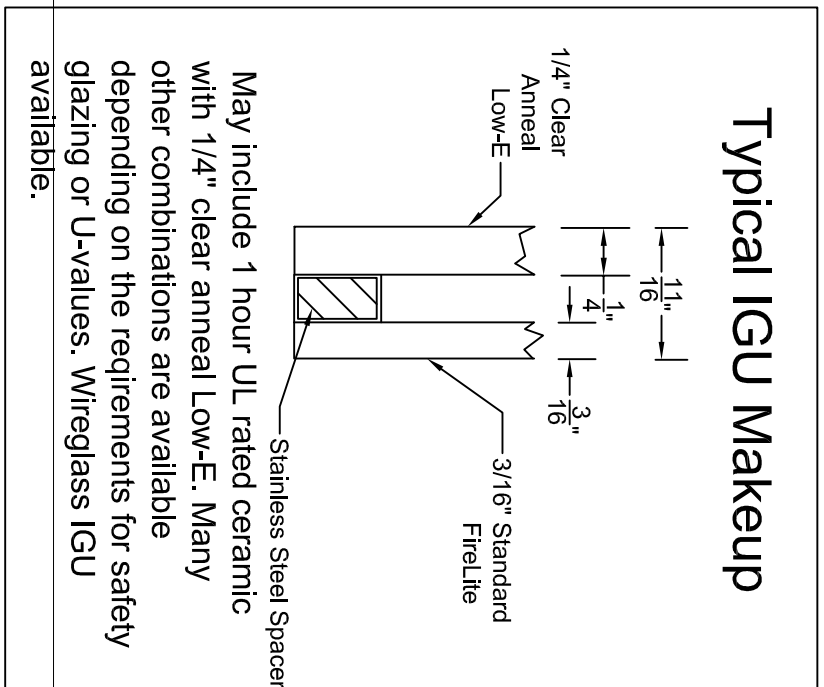


Typical Exterior Elevation  
**Fyre-Tec Series 975 Awning Window**  
 45-Minute UL Rated


See Fire-Rated Glazing Section  
 for various options and  
 configurations for U.L. labeled  
 glazing.

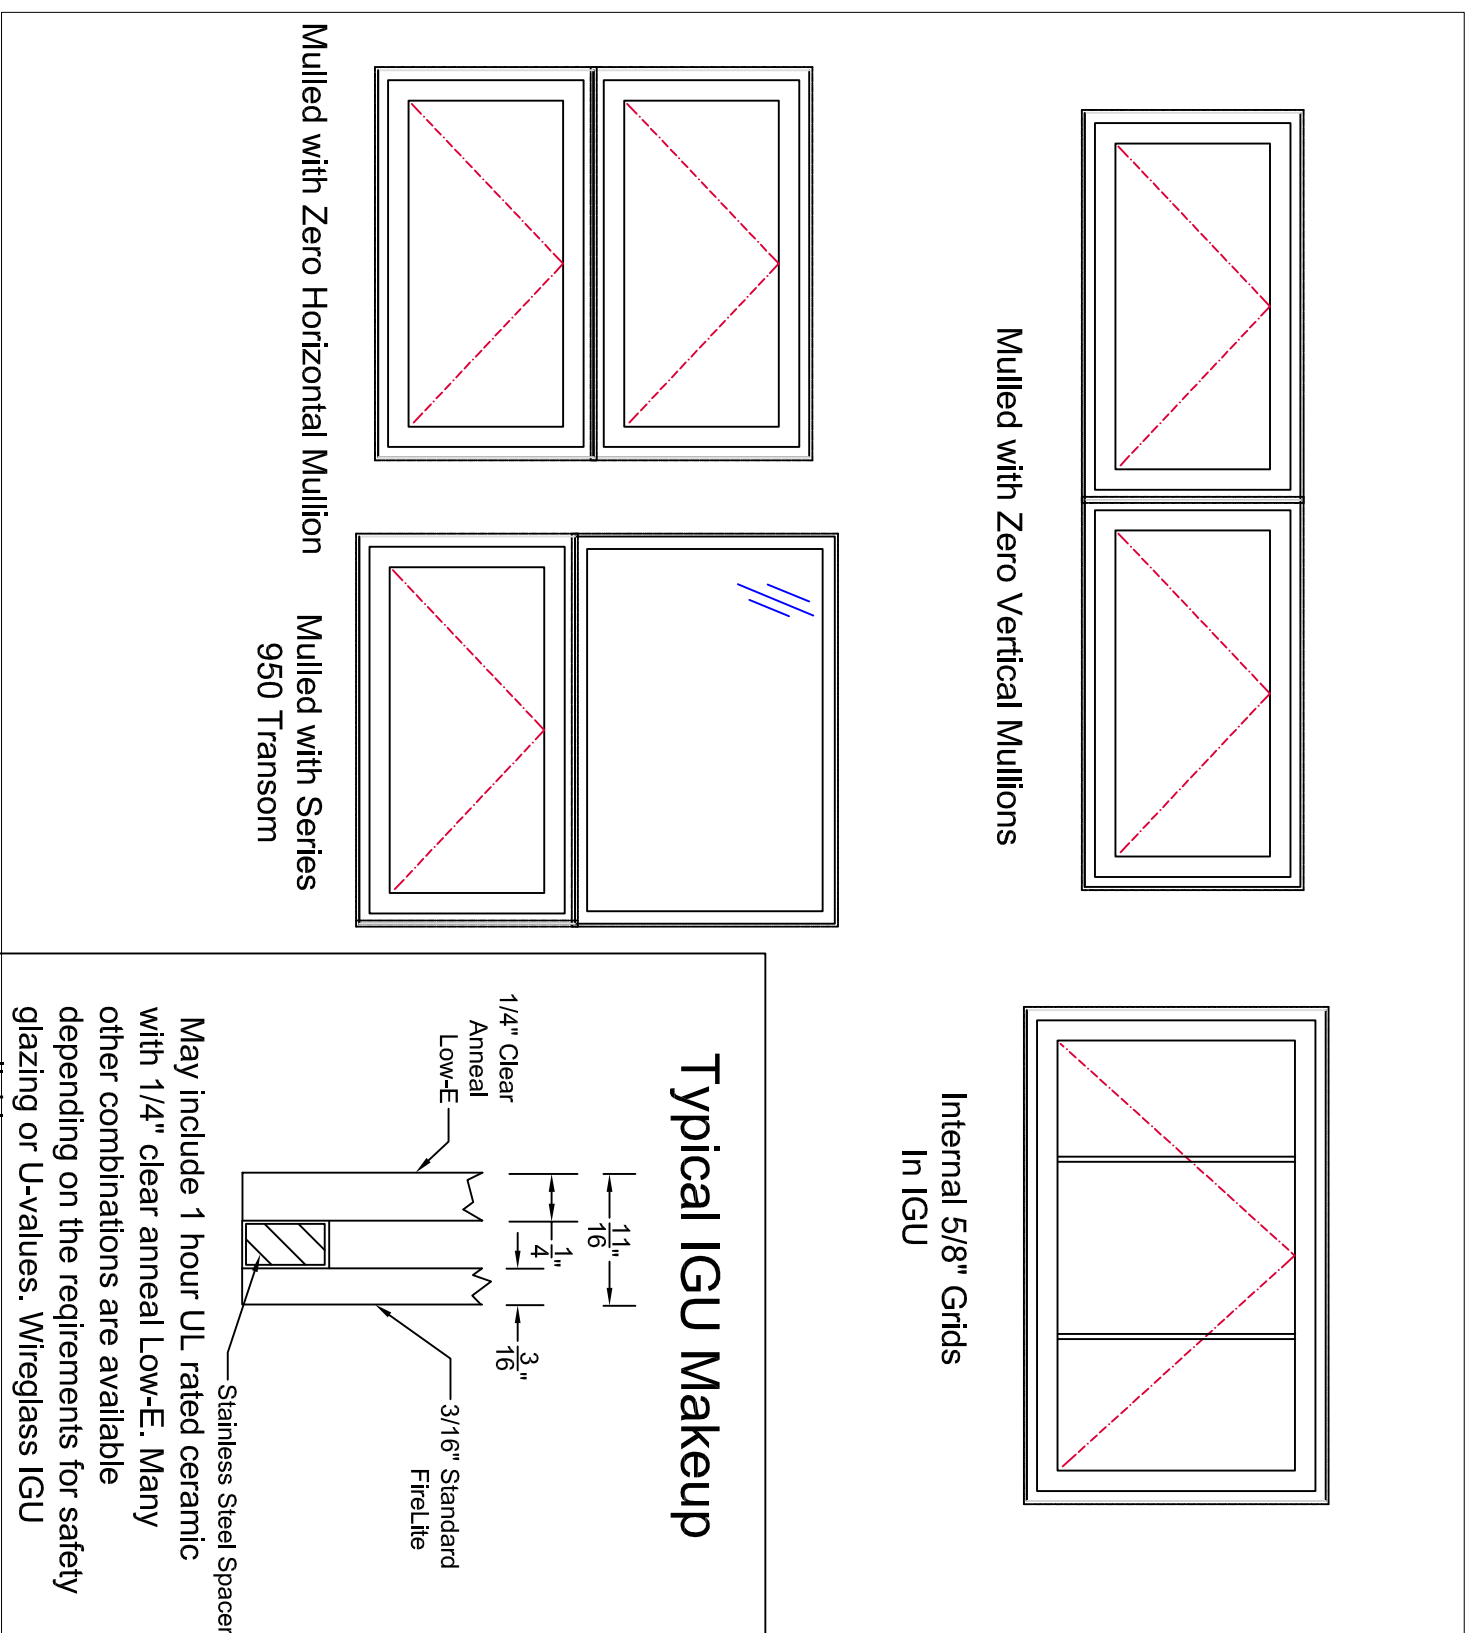


May include 1 hour UL rated ceramic with 1/4" clear anneal Low-E. Many other combinations are available depending on the requirements for safety glazing or U-values. Wireglass IGU available.

**975 Awning/Projected**

TOLERANCE:	
1. FRACTIONS ±1/16	
2. DECIMALS ±.0025	
3. ANGLES ± 1/2 DEGREE	
EXCEPT AS NOTED	
DWN BY	JDD
CK'D BY	
DATE	11-30-2015
SCALE	1:8

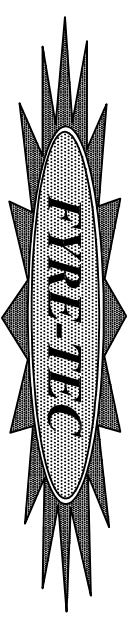

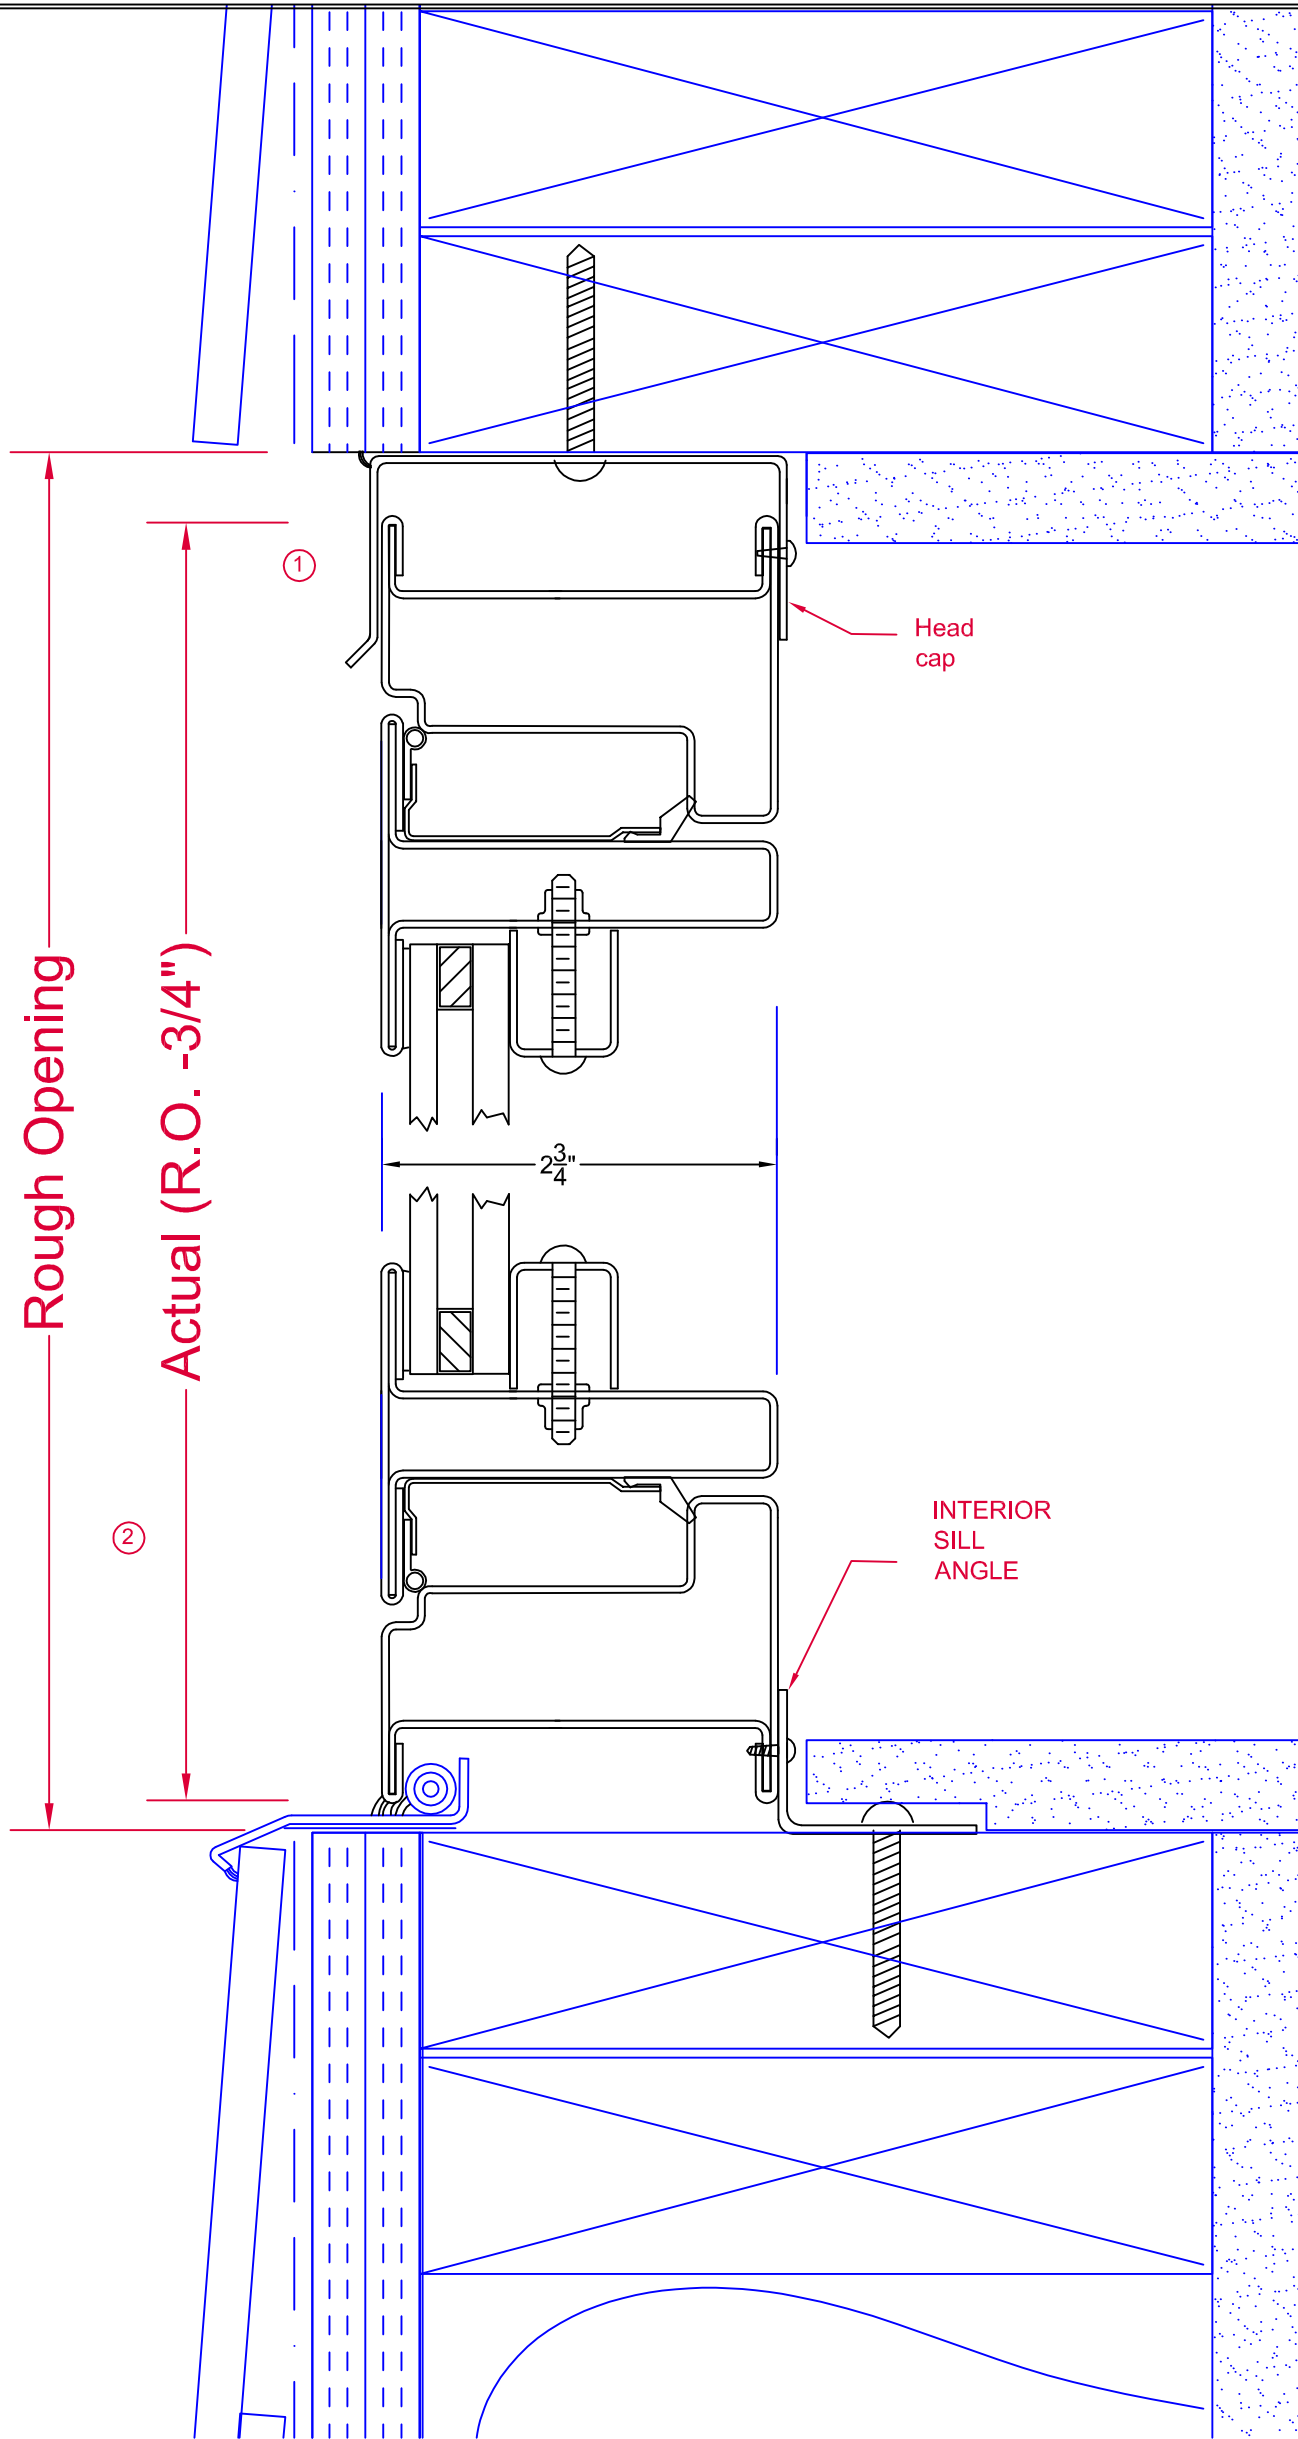

# HEAD/SILL-SUBFRAME

DWN BY  
JDD  
CK'D BY

DATE  
11-30-2015

SCALE  
1:1.5




TOLERANCE:  
1. FRACTIONS ±1/16  
2. DECIMALS ±.0625  
3. ANGLES ± 1/2 DEGREE  
EXCEPT AS NOTED

MAT'L

PAGE  
2/3

DWG No. MODEL 975

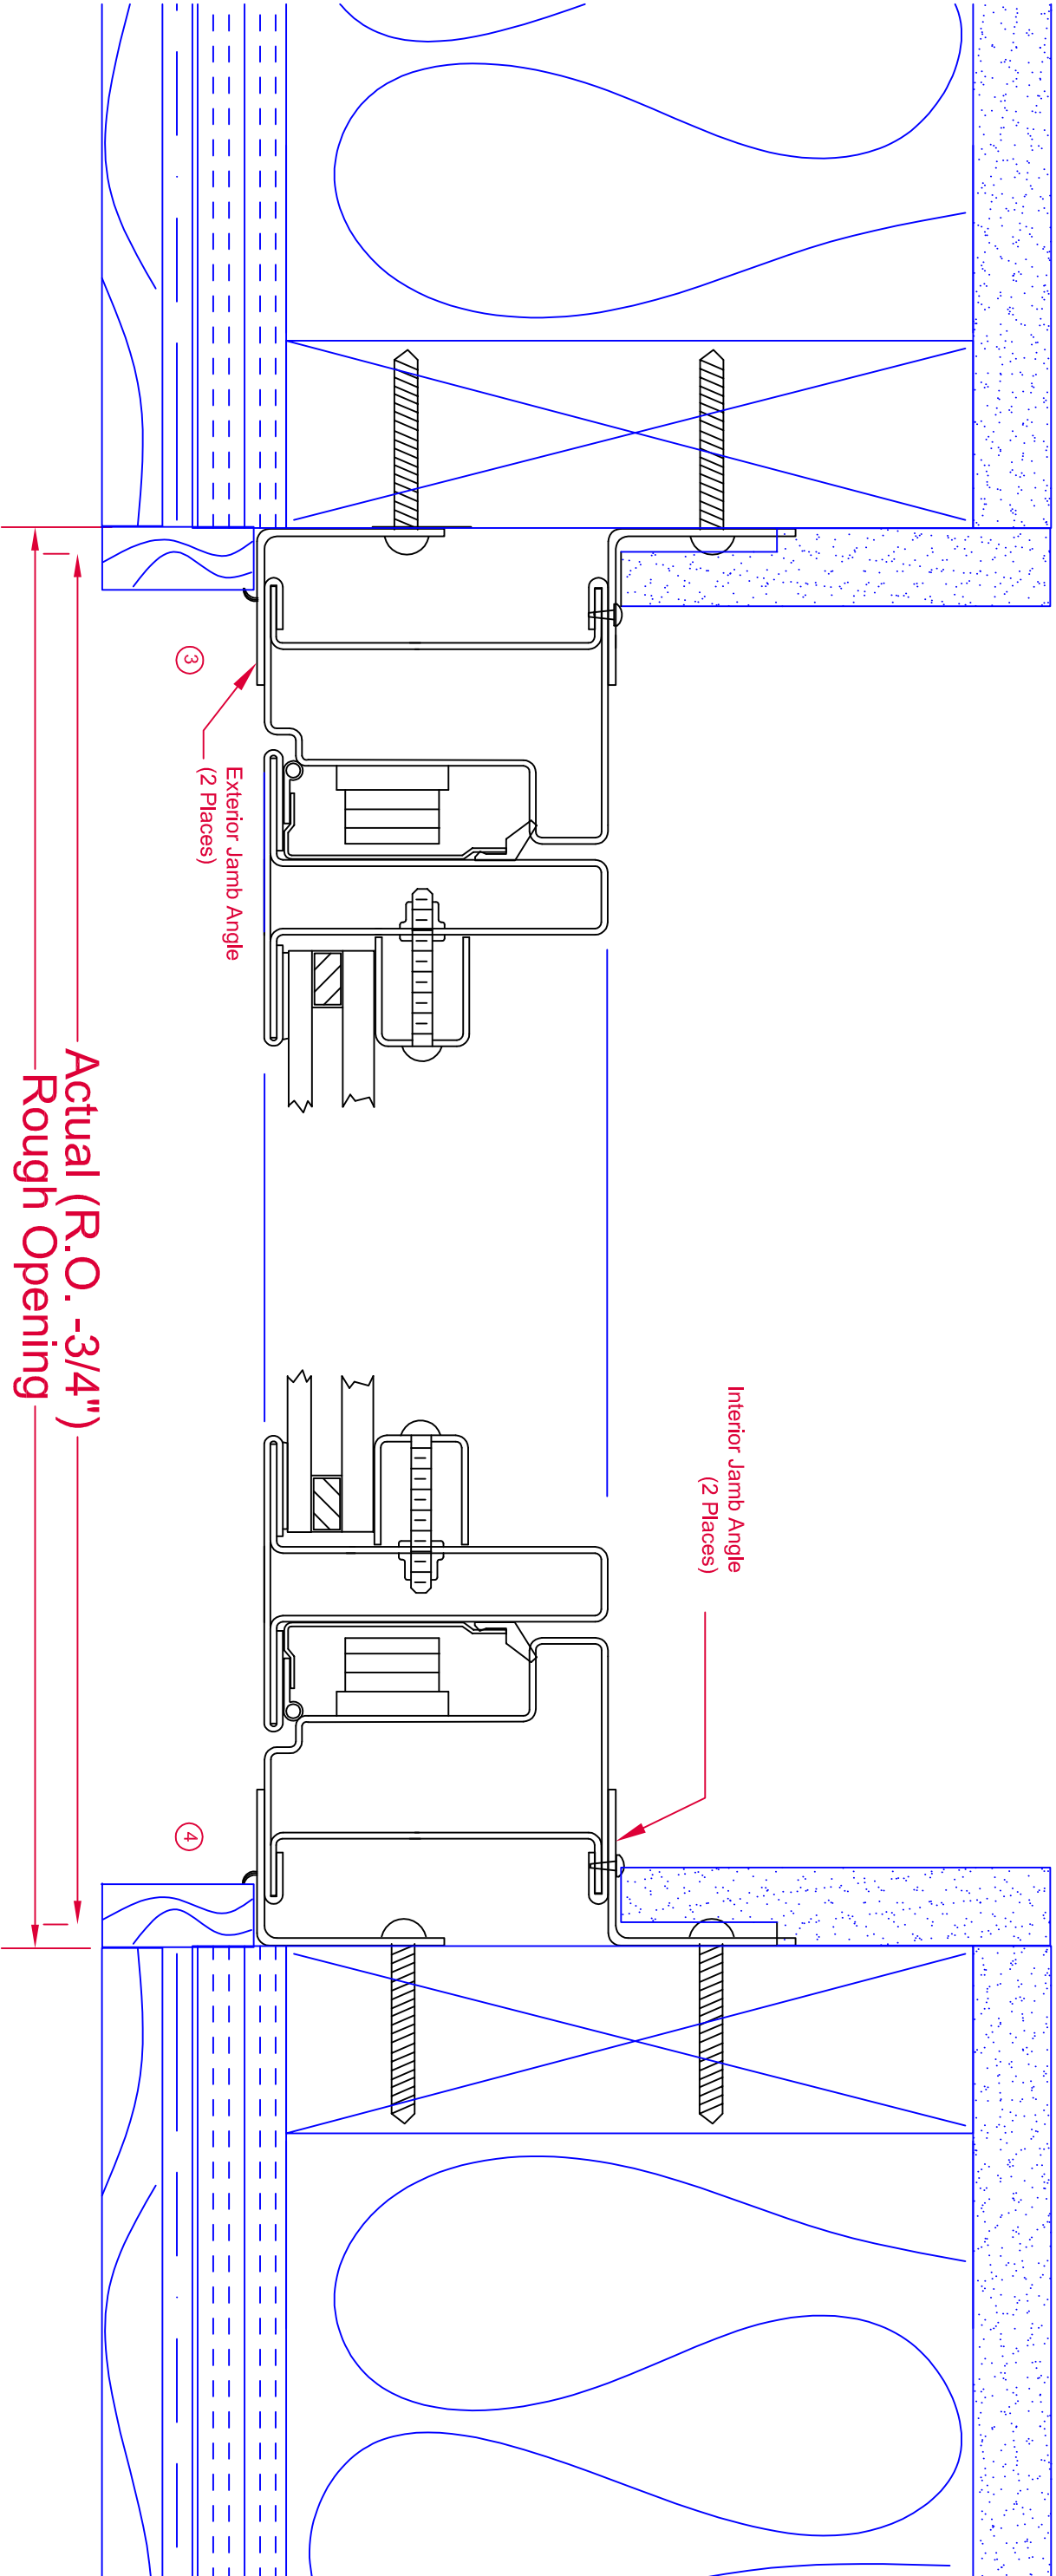

JAMB - SUBFRAME INSTALLATION KIT

DWN BY

JDD

TOLERANCE:

- 1. FRACTIONS ±1/16
  - 2. DECIMALS ±.0025
  - 3. ANGLES ± 1/2 DEGREE
- EXCEPT AS NOTED

CK'D BY

DATE

11-30-2015

SCALE

1:1.5

PAGE

3/3

DWG NO.

MODEL 975

